



FRONT ELEVATION
SCALE: 1/4" = 1'-0"



REAR ELEVATION
SCALE: 1/4" = 1'-0"

THIS PLAN WAS CREATED AS A DRAFTING SERVICE ONLY. IN ADDITION TO AND WITHOUT LIMITING ANY AGREED CONTRACT TERMS, THE DESIGNER IN NO WAY EXPRESSES OR ASSUMES ANY RESPONSIBILITY FOR THE ACCURACY OR COMPLIANCE OF THESE PLANS IN ANY FORM.
ALL TALL WALLS GREATER THAN 10'-0" TO BE ENGINEERED BY MATERIAL SUPPLIER.

GENERAL PLAN NOTES
-ALL VENTS EXHAUSTED VIA SOFFIT TO HAVE SOLID SOFFIT INSTALLED 3'-0" EACH DIRECTION OF THE EXHAUST OPENING

AMERICAN DESIGN CONCEPTS

1934 APPLGATE, MADISON WI 53713 (608) 273-0770 AMERICANDSIGNCONCEPTS.COM

**PREMIER BUILDERS
GLACIER TRAIL MODEL**

ELEVATIONS
SCALE: 1/4" = 1'

| |
|----------------------------|
| PLAN START DATE 09/19/2023 |
| REVISED 09/28/23 |
| REVISED 09/09/23 |

© 08-2023 American Design Concepts LLC.
All use subject to applicable license terms.
Purchaser has been granted a one-time license to use the files for the building.
Files have been purchased a license for the building to use such files internally for purposes of the building multiple buildings; please see license terms. Any unauthorized use, distribution, or disclosure is prohibited.



LEFT ELEVATION

SCALE: 1/4" = 1'-0"



RIGHT ELEVATION

SCALE: 1/4" = 1'-0"

THIS PLAN WAS CREATED AS A DRAFTING SERVICE ONLY. IN ADDITION TO AND WITHOUT LIMITING ANY AGREED CONTRACT TERMS, THE DESIGNER IN NO WAY EXPRESSES OR ASSUMES ANY RESPONSIBILITY FOR THE ACCURACY OR COMPLIANCE OF THESE PLANS IN ANY FORM.
ALL TALL WALLS GREATER THAN 10'-0" TO BE ENGINEERED BY MATERIAL SUPPLIER.

SIDE ELEVATIONS
SCALE: 1/4" = 1'


PLAN START DATE 08/15/2023
REVISED 08/28/23
REVISED 09/05/23

AMERICAN DESIGN CONCEPTS

1334 APPELLEGATE, MADISON WI 53713 (608) 273-0700 AMERICANDSIGNCONCEPTS.COM

**PREMIER BUILDERS
GLACIER TRAIL MODEL**

© 08-2023 American Design Concepts LLC.
All use subject to applicable license terms.
purchaser has been granted a one-time license
to build the structure shown herein (or, if CAD
files have been purchased, a license for the purchase
to be used for the purpose of building
multiple units, provided that the building
unauthorized use, distribution, or disclosure is prohibited.

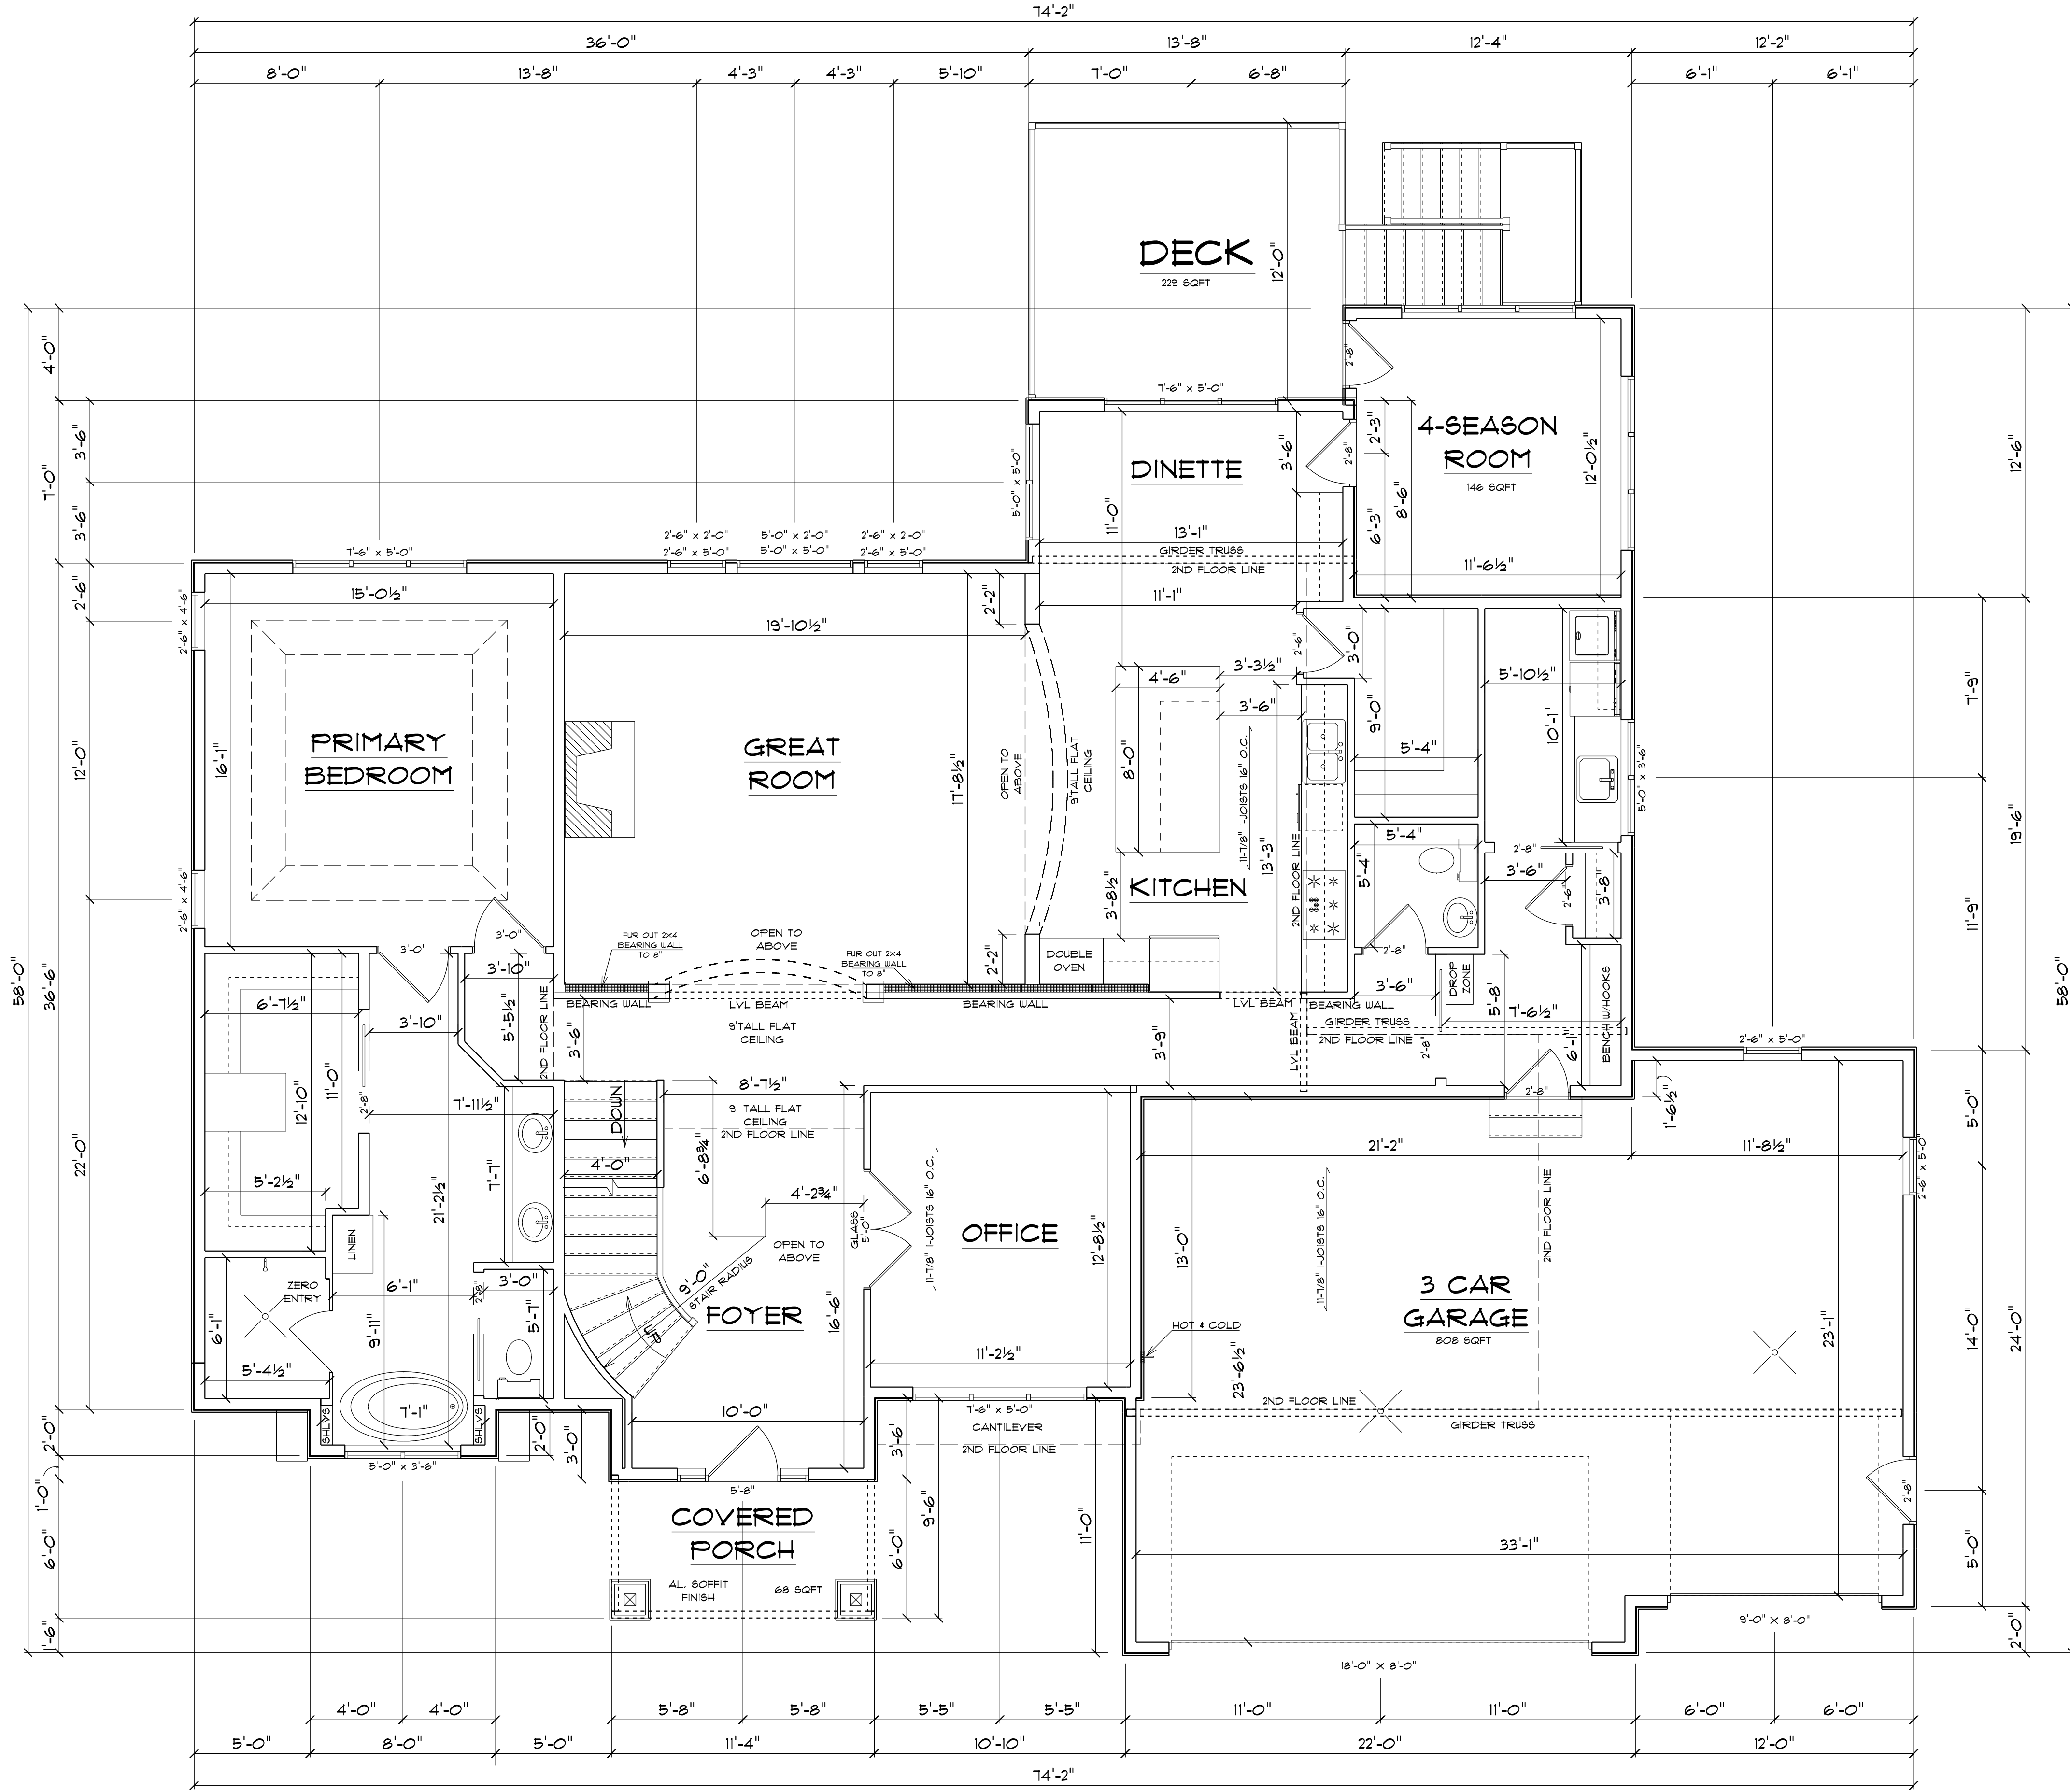

1ST FLOOR LAYOUT
 SCALE: 1/4" = 1'-0"
2100 SQFT FINISHED AREA
154 SQFT 4-SEASON ROOM AREA

FLOOR JOIST SPANS GREATER THAN
 19' MAY EXCEED THE DESIRED
 JOIST PERFORMANCE AND
 INCREASE STRUCTURE COSTS


THIS PLAN WAS CREATED AS A DRAFTING SERVICE ONLY. IN ADDITION TO AND WITHOUT LIMITING ANY AGREED CONTRACT TERMS, THE DESIGNER IN NO WAY EXPRESSES OR ASSUMES ANY RESPONSIBILITY FOR THE ACCURACY OR COMPLIANCE OF THESE PLANS IN ANY FORM.
 ALL TALL WALLS GREATER THAN 10'-0" TO BE ENGINEERED BY MATERIAL SUPPLIER.

FIRST FLOOR PLAN
 2254 SQFT FINISHED AREA
 SCALE: 1/4" = 1'


| |
|----------------------------|
| PLAN START DATE 08/15/2023 |
| REVISED 08/28/23 |
| REVISED 09/05/23 |

AMERICAN DESIGN CONCEPTS
 1934 APPLEGATE, MADISON WI 53713 (608) 213-0770 AMERICANDESIGNCONCEPTS.COM
PREMIER BUILDERS
GLACIER TRAIL MODEL

© 08-2023 American Design Concepts LLC.
 All use subject to applicable license terms.
 purchaser has been granted a one-time license
 to build the structure shown herein (or, if CAD
 files have been purchased, a license for the purchase
 to be used in the construction of the building
 for multiple units, resale or other building
 unauthorized use, distribution, or disclosure is prohibited.

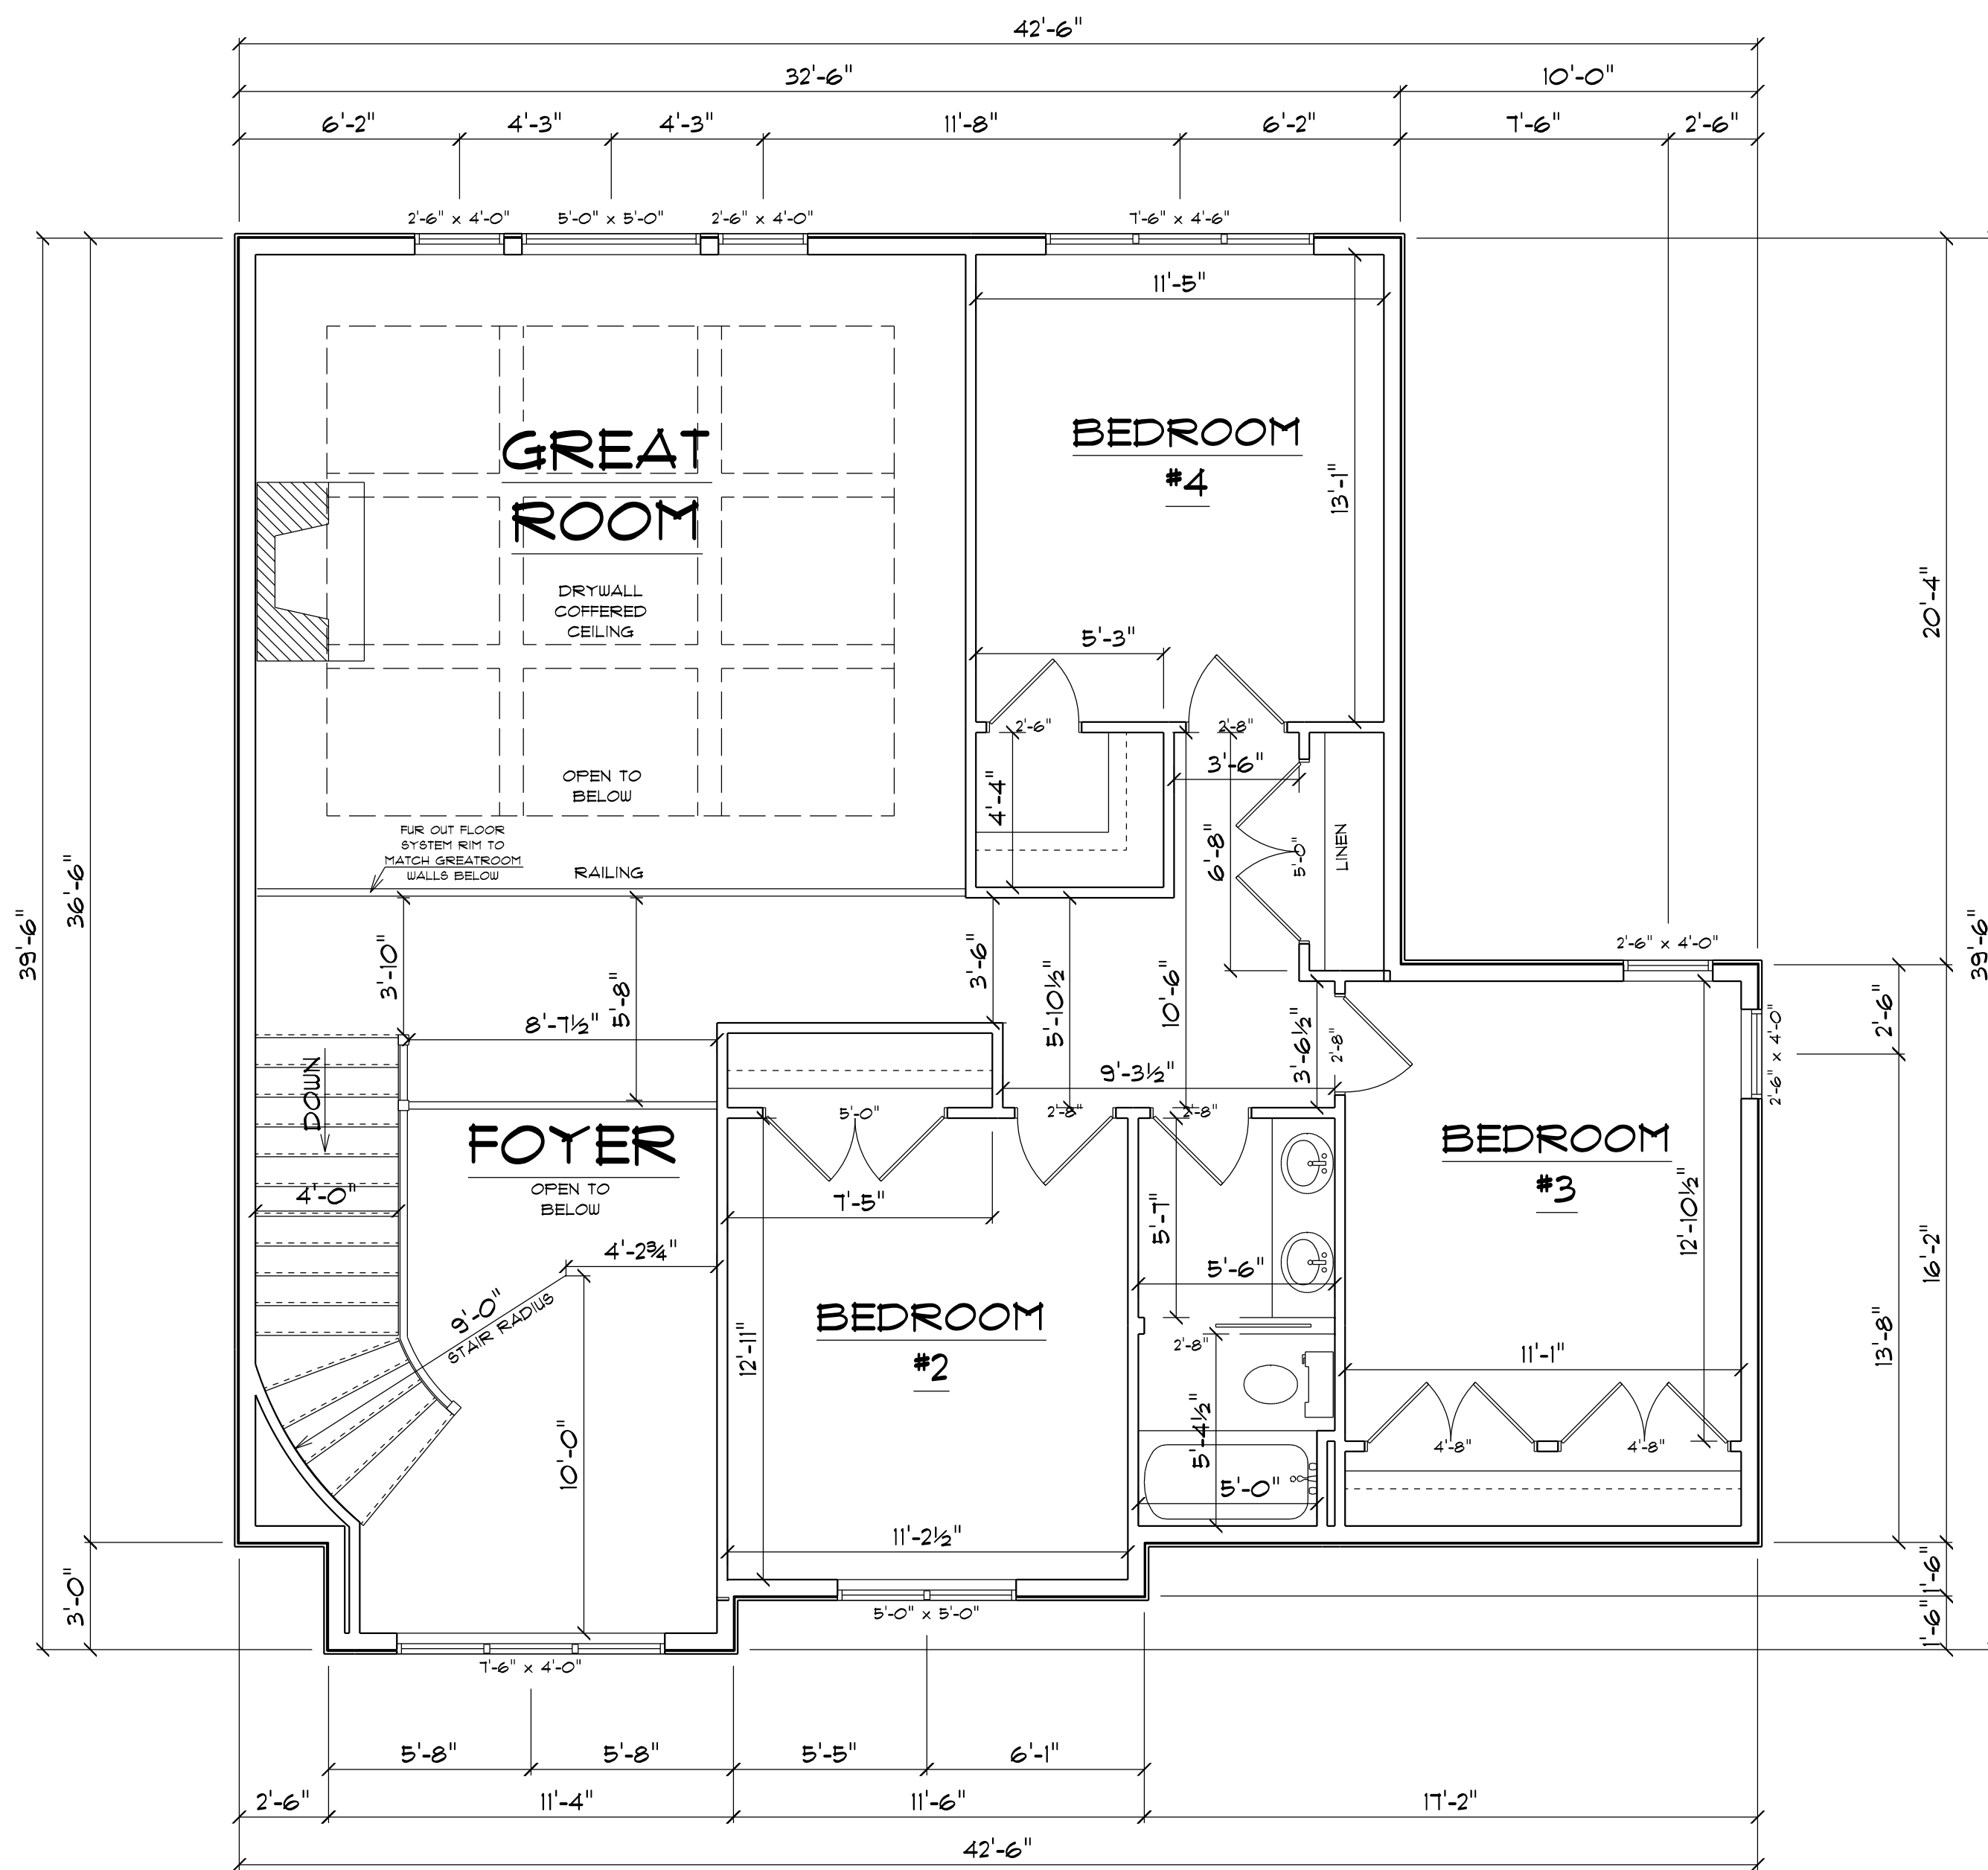

2ND FLOOR PLAN
 SCALE: 1/4" = 1'-0"
 801 SQFT FINISHED AREA

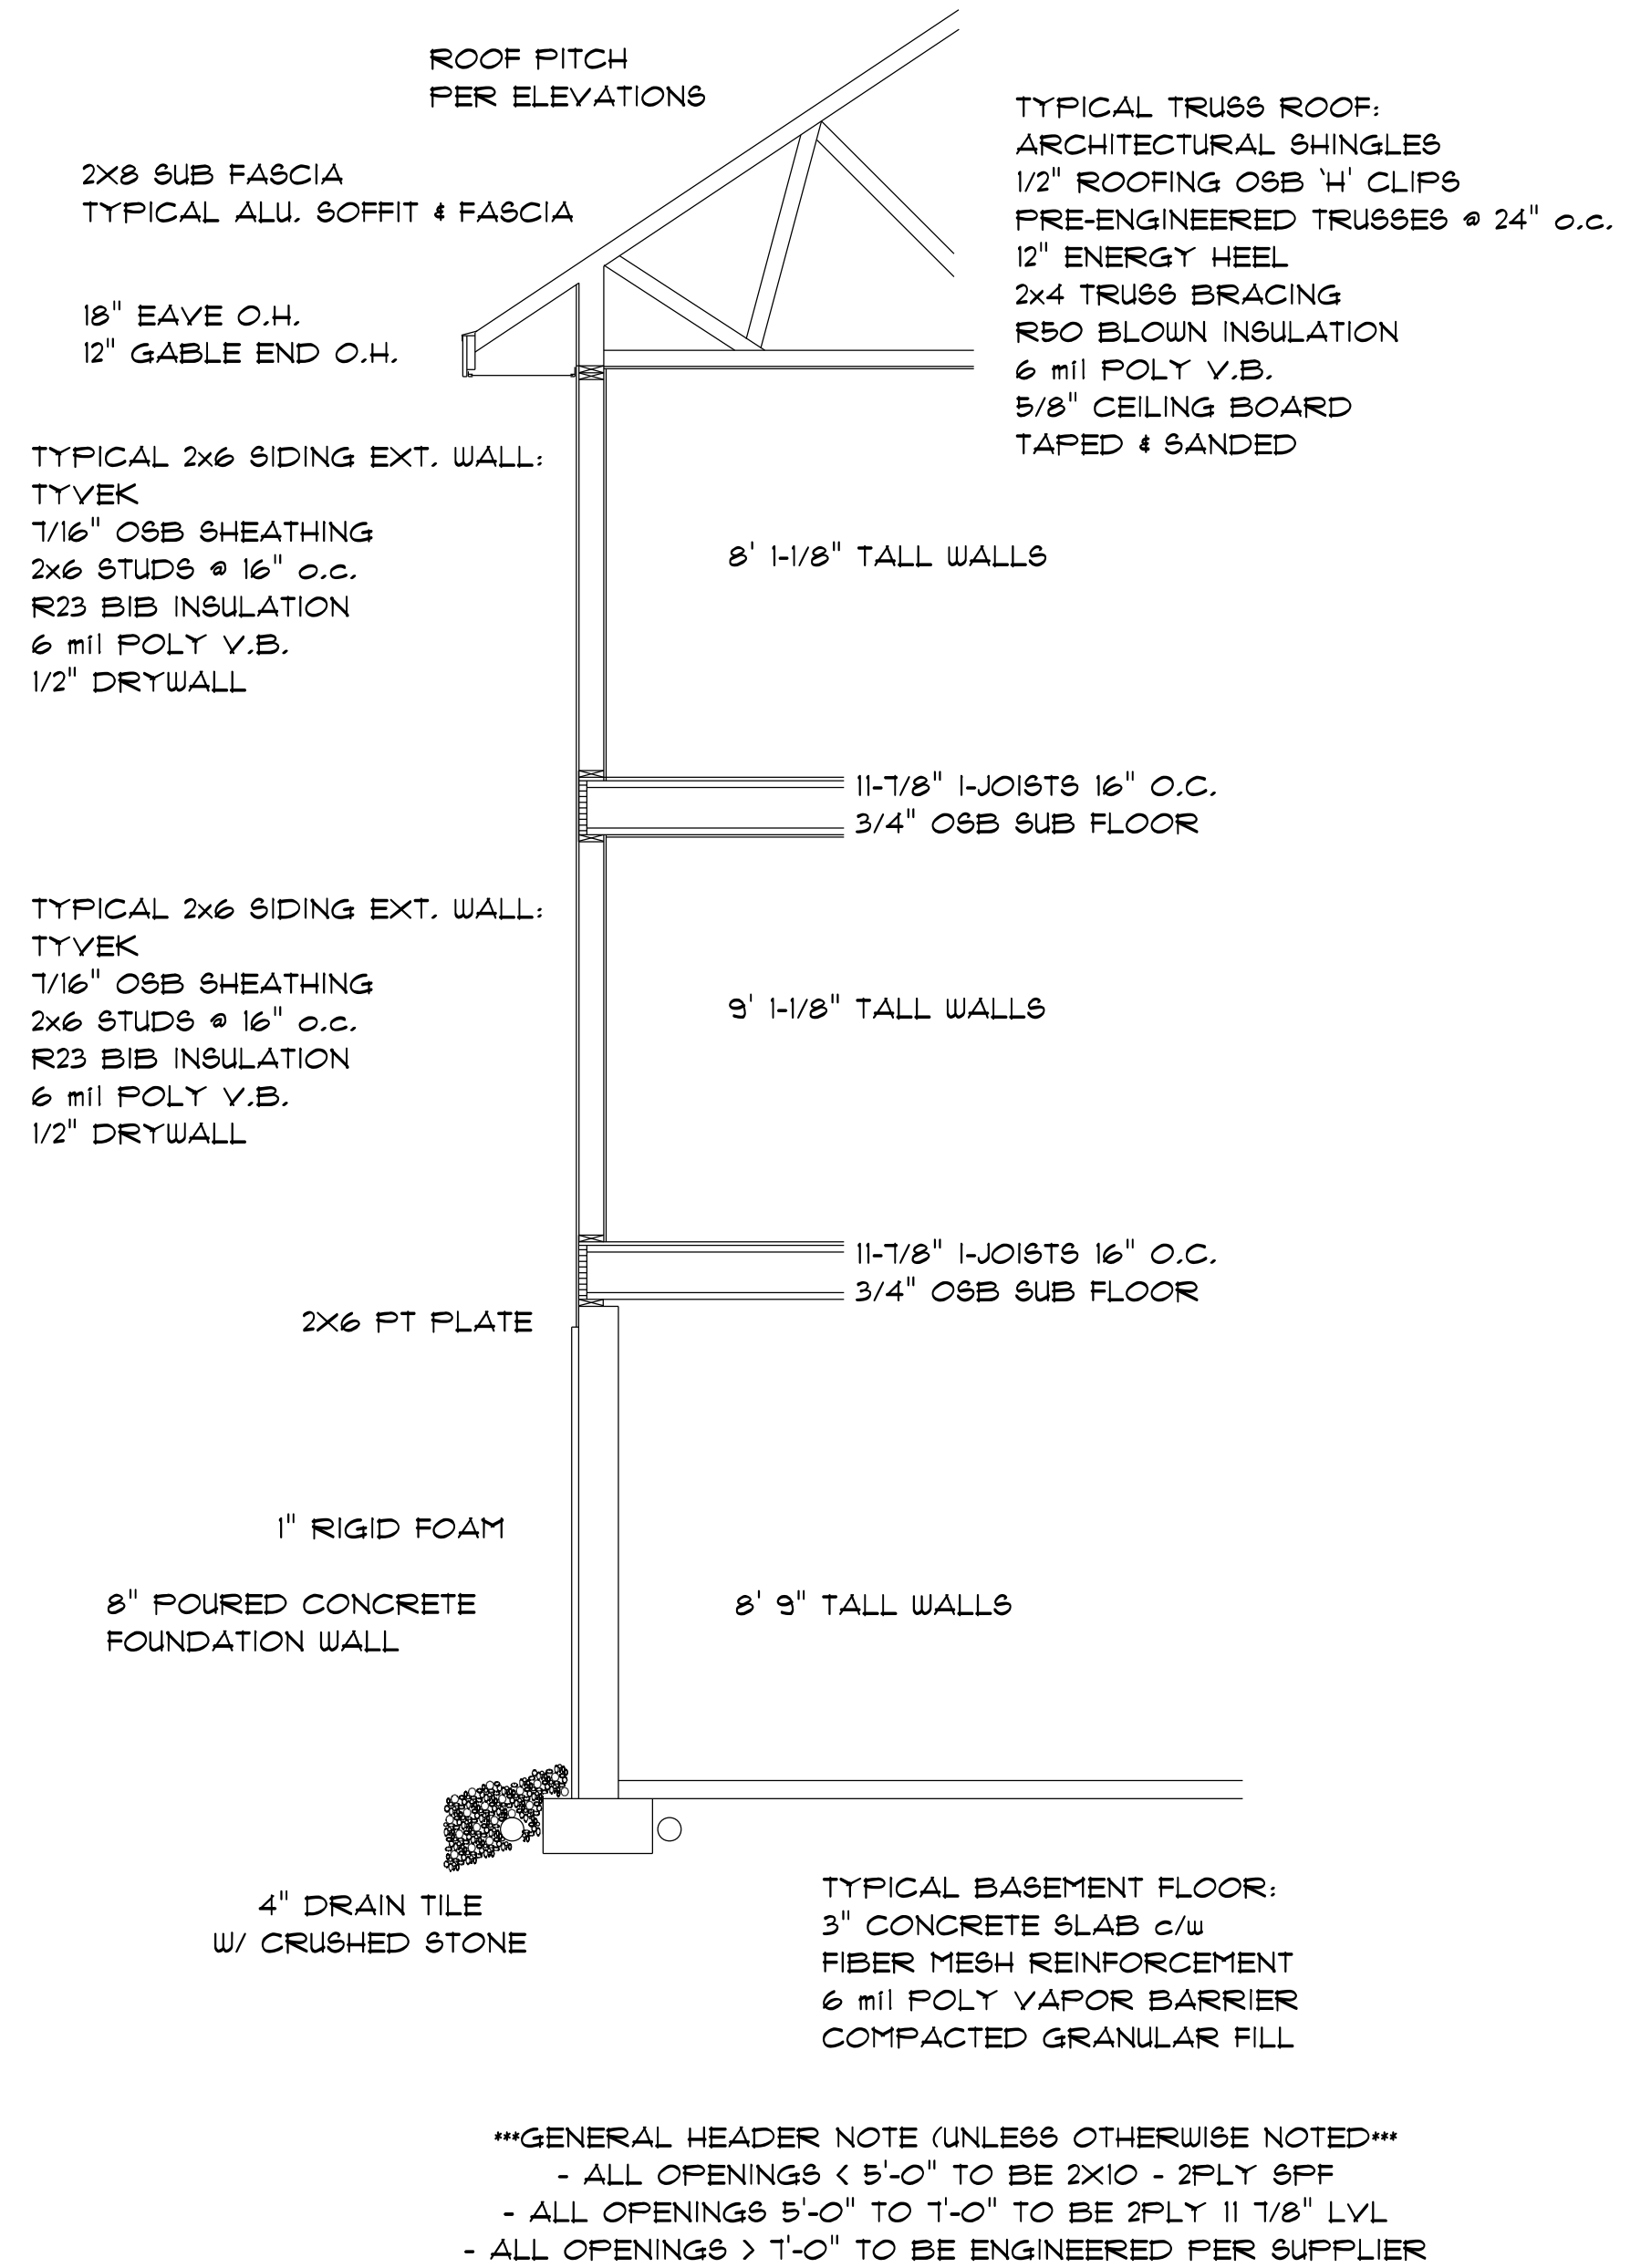

TYPICAL WALL SECTION
 SCALE: NOT TO SCALE

THIS PLAN WAS CREATED AS A DRAFTING SERVICE ONLY. IN ADDITION TO AND WITHOUT LIMITING ANY AGREED CONTRACT TERMS, THE DESIGNER IN NO WAY EXPRESSES OR ASSUMES ANY RESPONSIBILITY FOR THE ACCURACY OR COMPLIANCE OF THESE PLANS IN ANY FORM.
 ALL TALL WALLS GREATER THAN 10'-0" TO BE ENGINEERED BY MATERIAL SUPPLIER.


SECOND FLOOR FLOOR PLAN
 801 SQFT FINISHED AREA
 SCALE: 1/4" = 1'

| |
|----------------------------|
| PLAN START DATE 08/15/2023 |
| REVISED 08/28/23 |
| REVISED 09/05/23 |

AMERICAN DESIGN CONCEPTS
 1334 APPLGATE, MADISON WI 53713 (608) 213-0110 AMERICANDSIGNCONCEPTS.COM

PREMIER BUILDERS
GLACIER TRAIL MODEL

© 08-2023 American Design Concepts LLC.
 All use subject to applicable license terms.
 Purchaser has been granted a one-time license to build the structure shown herein (or, if CAD files have been purchased, a license for the purchase to be used in the construction of the building for the purpose of building the structure shown herein. Any other use, including unauthorized use, distribution, or disclosure is prohibited.

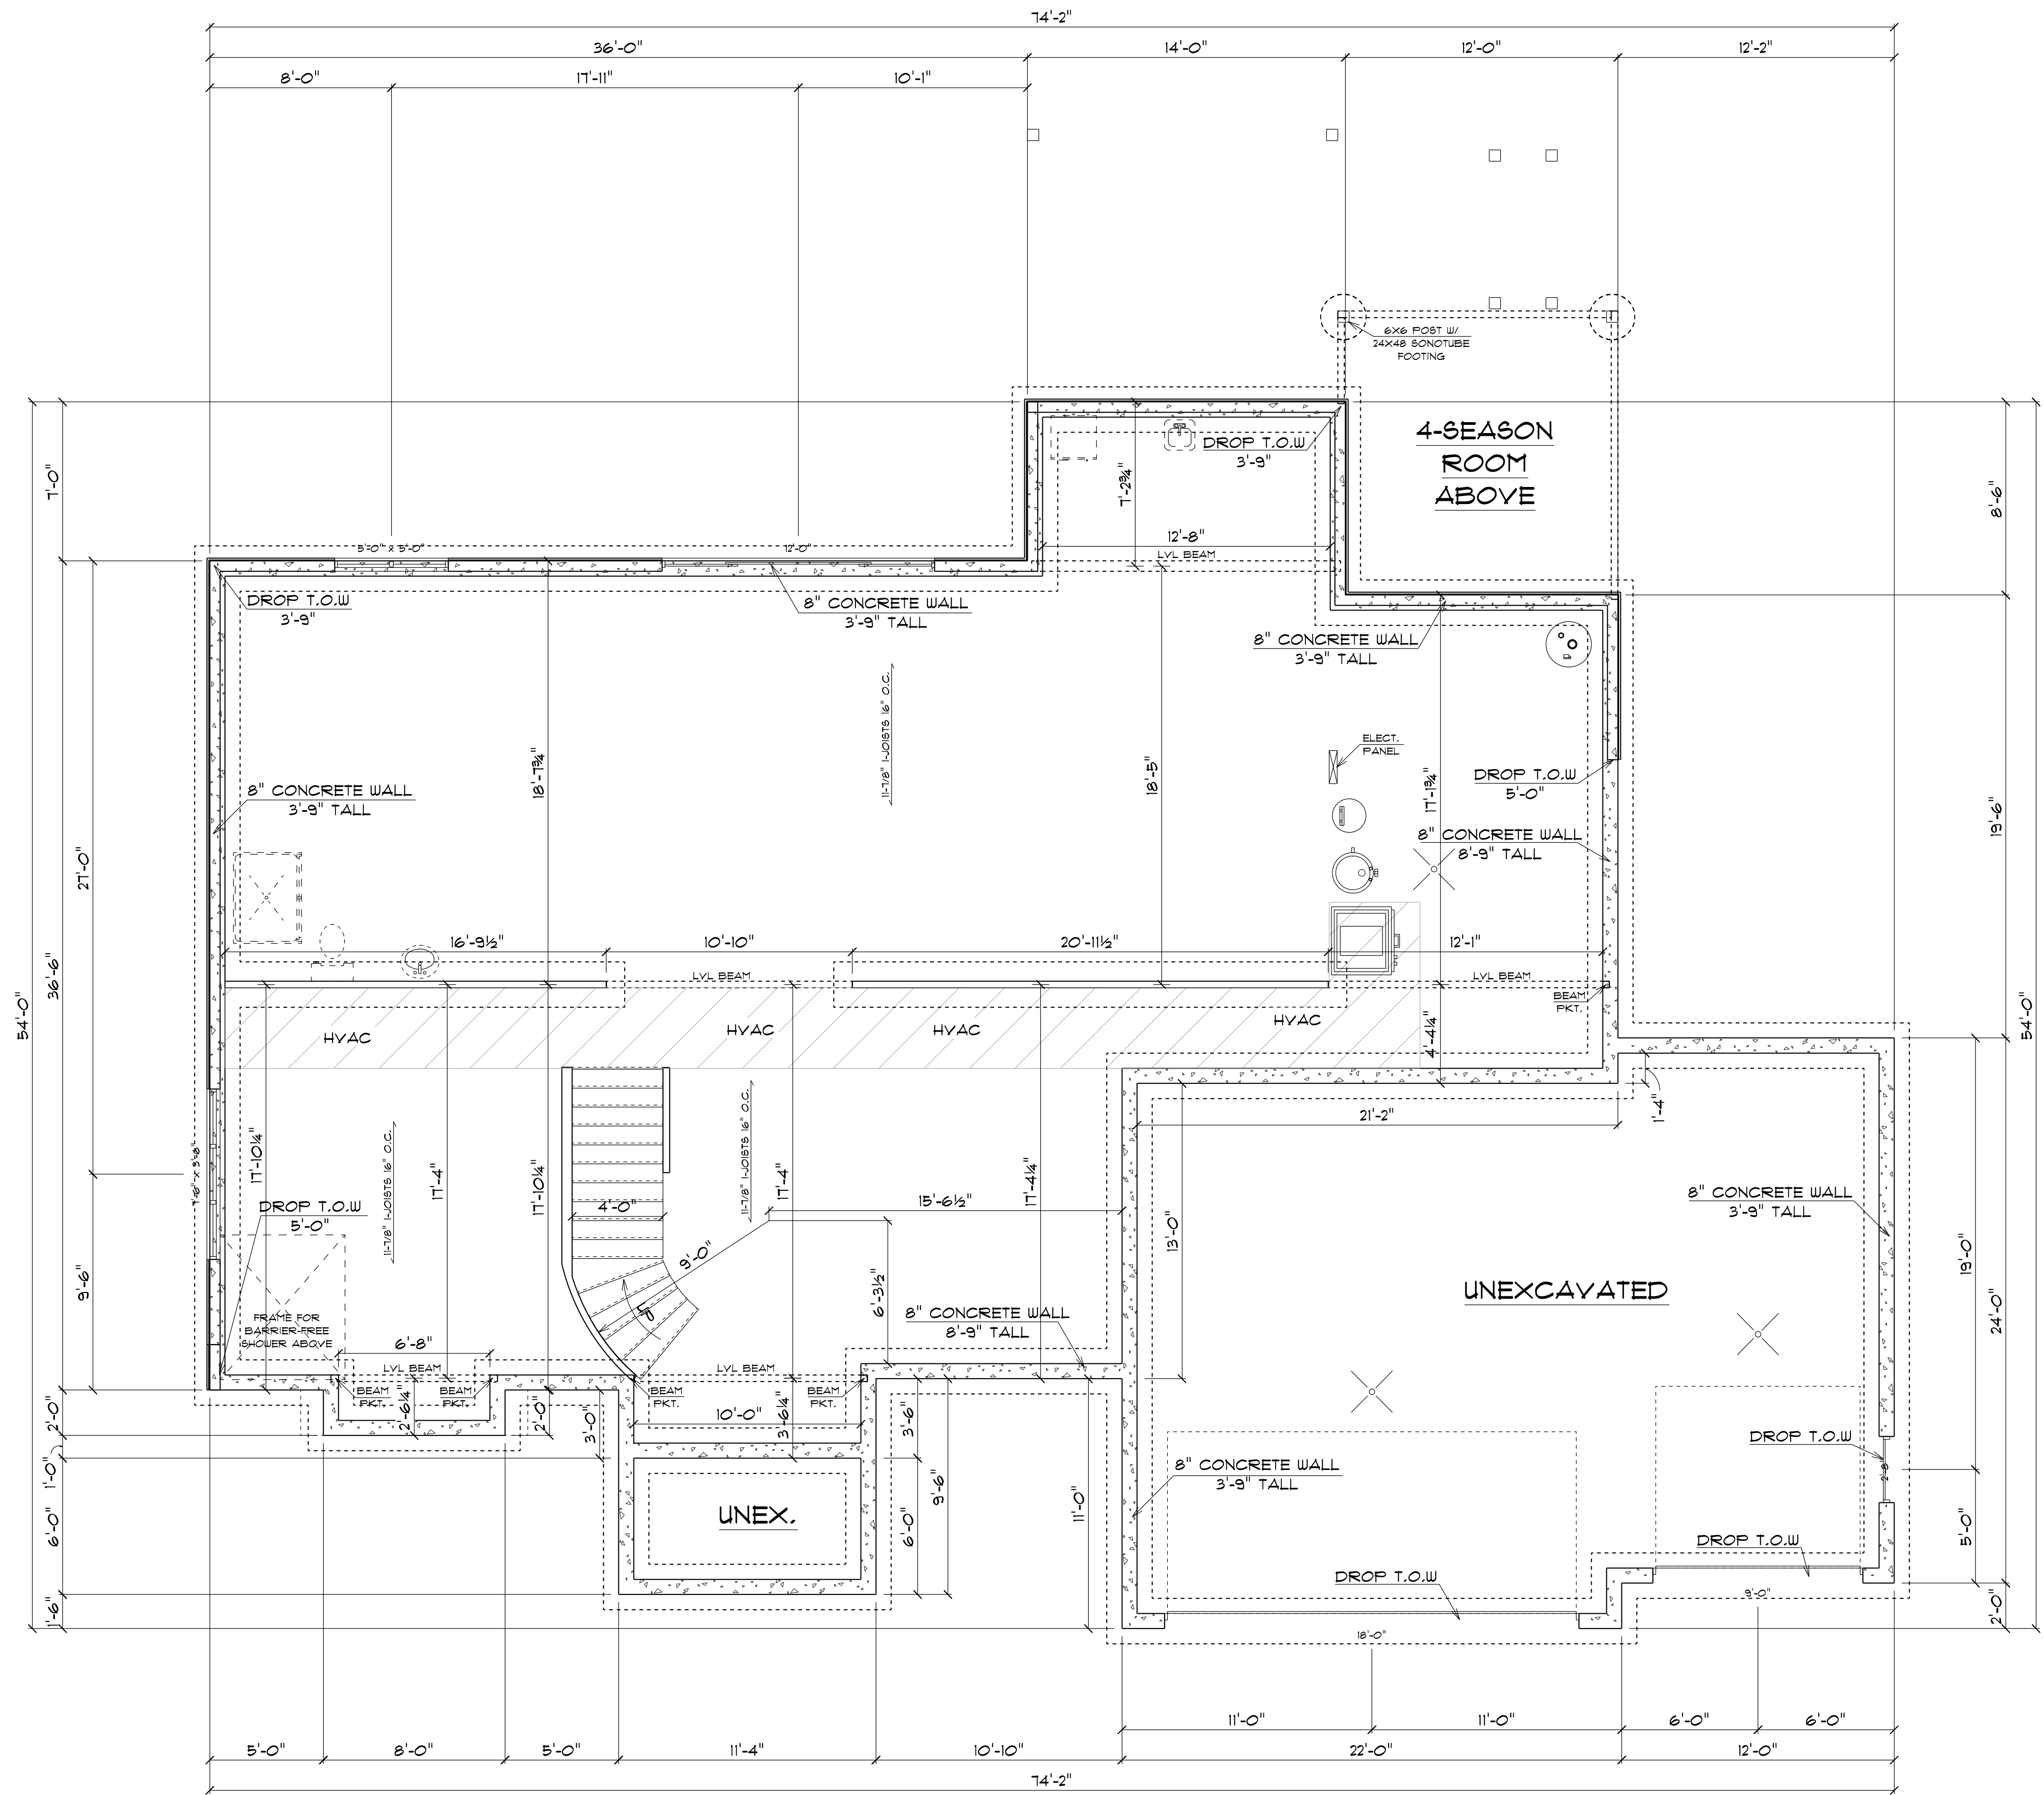

FOUNDATION PLAN
SCALE: 1/4" = 1'-0"

THIS PLAN WAS CREATED AS A DRAFTING SERVICE ONLY. IN ADDITION TO AND WITHOUT LIMITING ANY AGREED CONTRACT TERMS, THE DESIGNER IN NO WAY EXPRESSES OR ASSUMES ANY RESPONSIBILITY FOR THE ACCURACY OR COMPLIANCE OF THESE PLANS IN ANY FORM.
ALL TALL WALLS GREATER THAN 10'-0" TO BE ENGINEERED BY MATERIAL SUPPLIER.



FLOOR JOIST SPANS GREATER THAN 19' MAY EXCEED THE DESIRED JOIST PERFORMANCE AND INCREASE STRUCTURE COSTS

FOUNDATION PLAN
SCALE: 1/4" = 1'

| |
|----------------------------|
| PLAN START DATE 08/15/2023 |
| REVISED 09/28/23 |
| REVISED 09/05/23 |

AMERICAN DESIGN CONCEPTS
1334 APPLAGATE, MADISON WI 53713 (608) 273-0700 AMERICANDSIGNCONCEPTS.COM
PREMIER BUILDERS
GLACIER TRAIL MODEL

© 08-2023 American Design Concepts LLC.
All use subject to applicable license terms.
purchaser has been granted a one-time license to build the structure shown herein (or, if CAD files have been purchased, a license for the purchase to be used only for purposes of building the structure shown herein for personal or non-commercial use. Reproduction, resale, or distribution, or disclosure is prohibited.

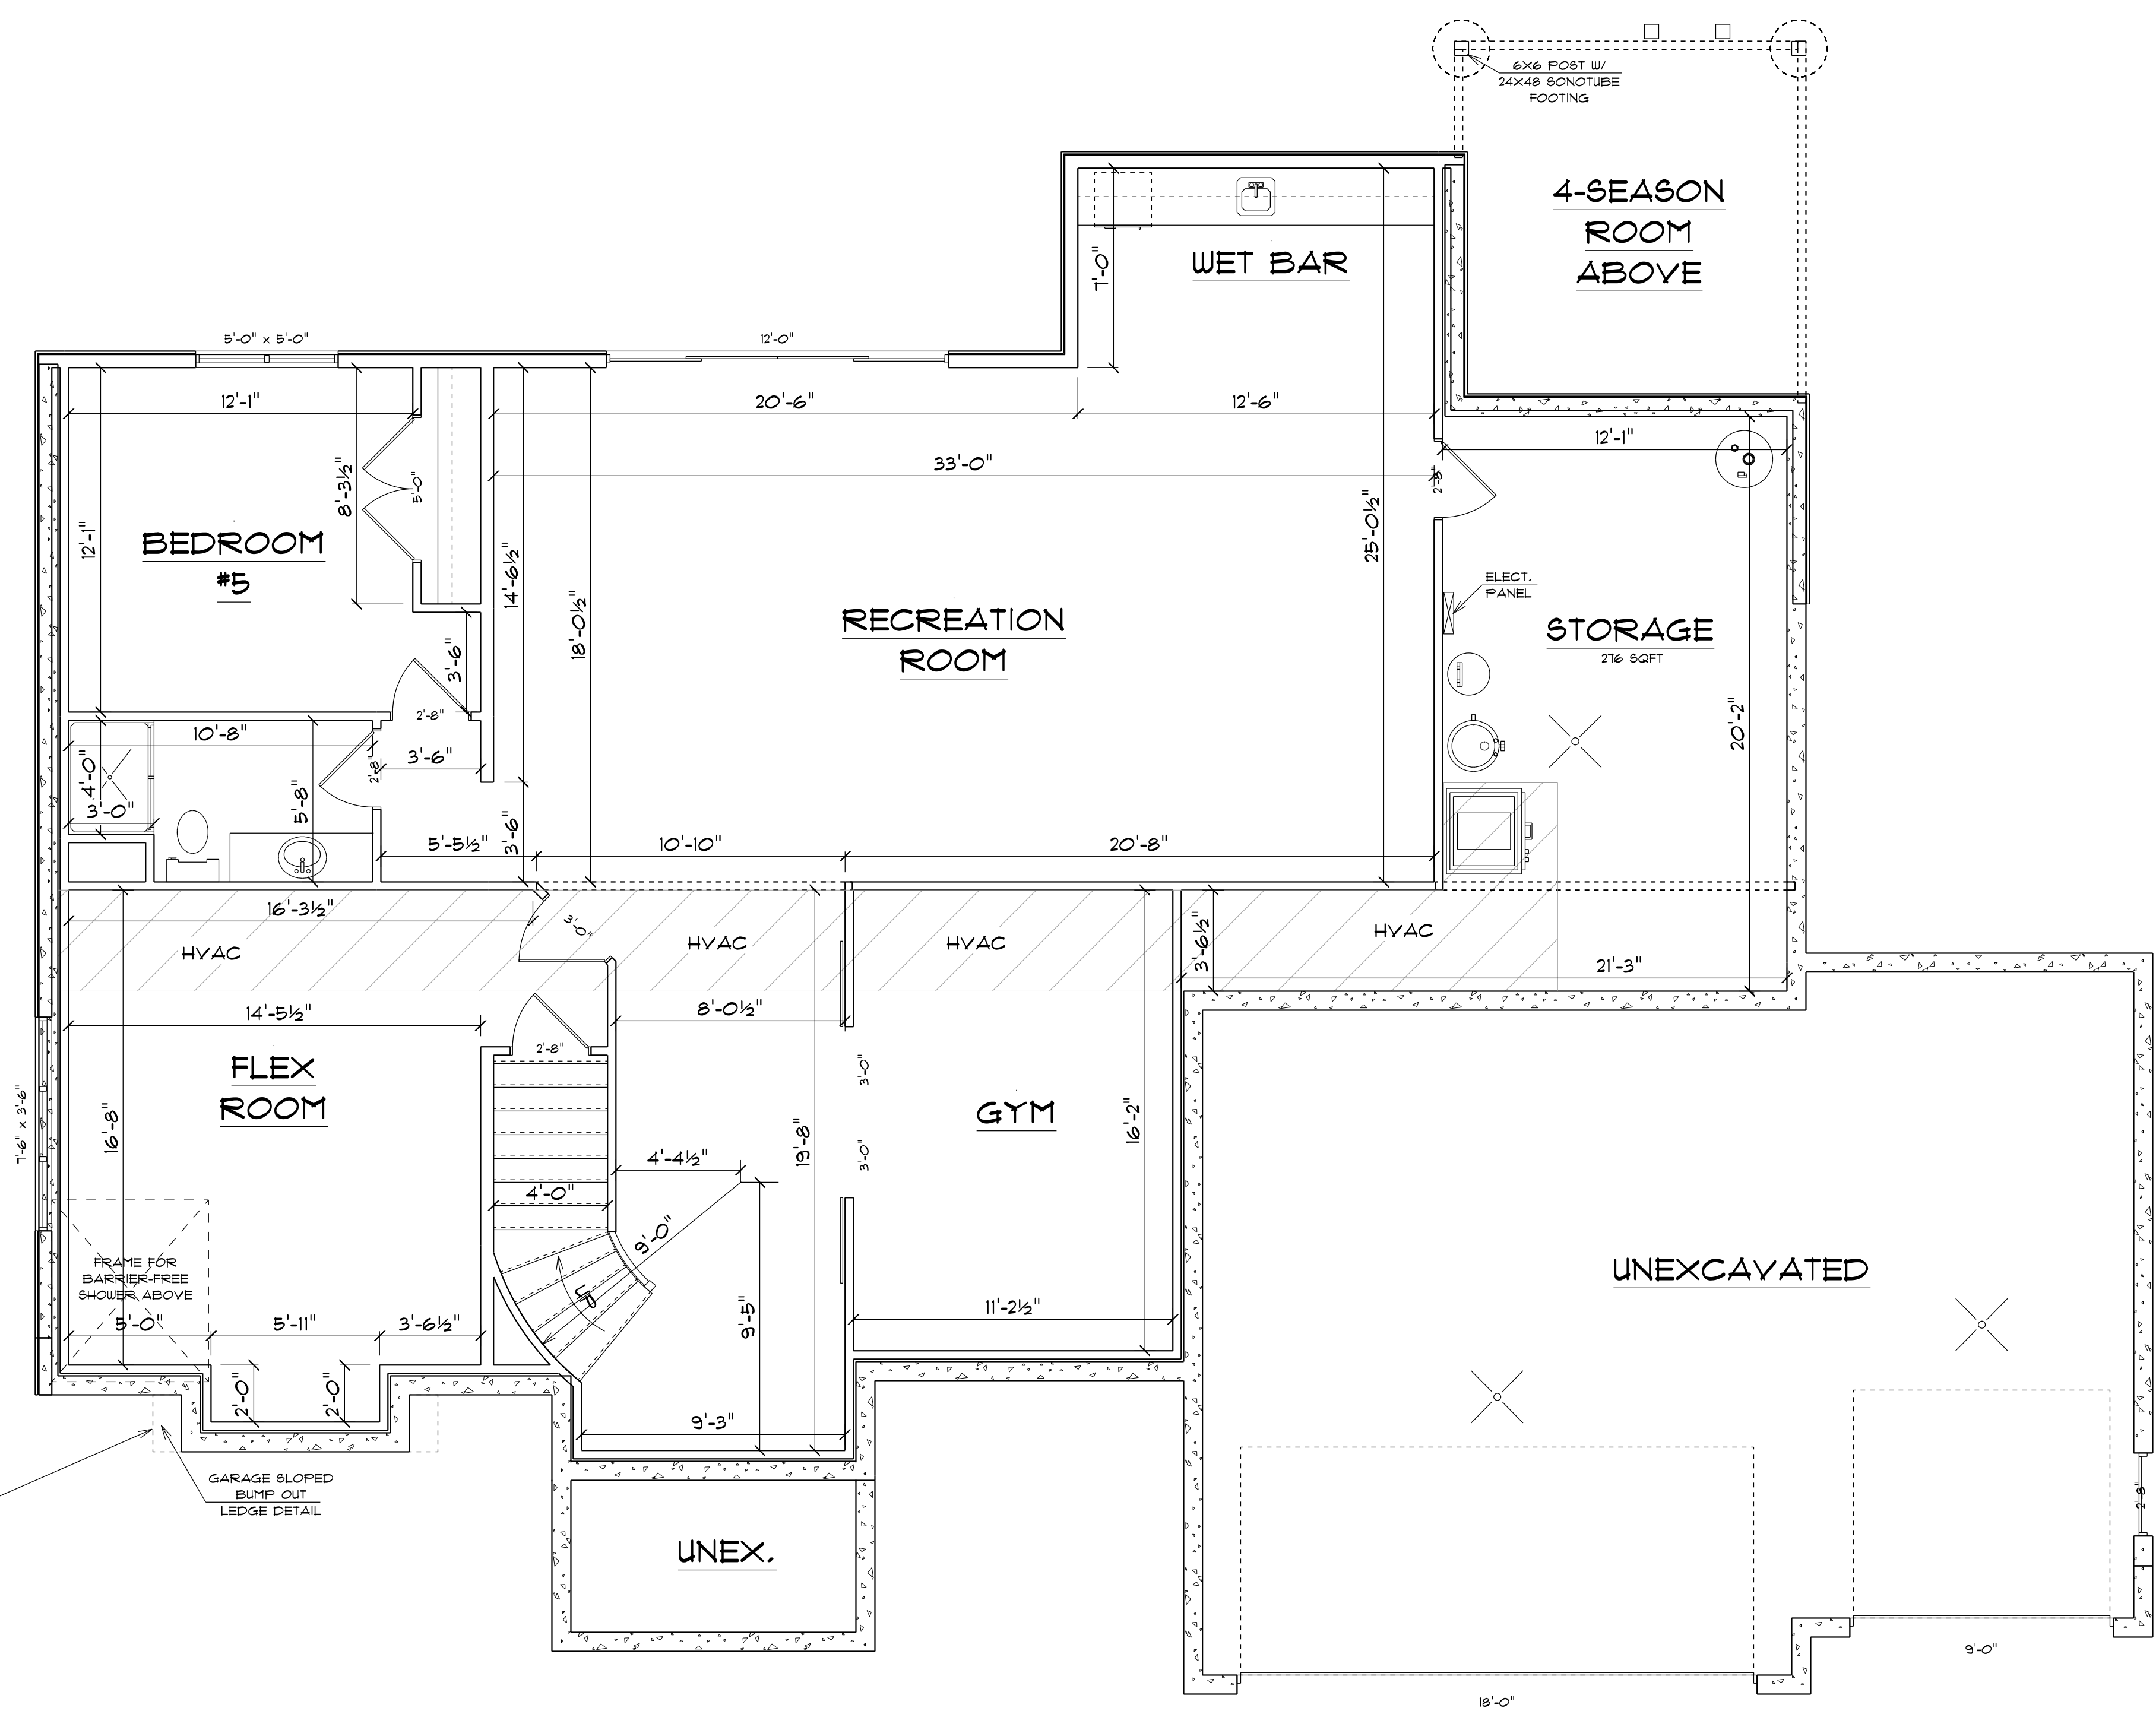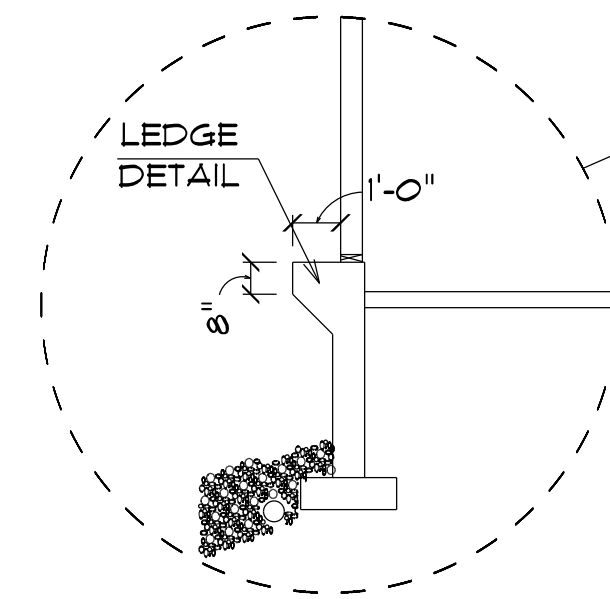

FOUNDATION FINISH PLAN
 SCALE: 1/4" = 1'-0"
 1618 SQFT FINISHED AREA

THIS PLAN WAS CREATED AS A DRAFTING SERVICE ONLY. IN ADDITION TO AND WITHOUT LIMITING ANY AGREED CONTRACT TERMS, THE DESIGNER IN NO WAY EXPRESSES OR ASSUMES ANY RESPONSIBILITY FOR THE ACCURACY OR COMPLIANCE OF THESE PLANS IN ANY FORM.
 ALL TALL WALLS GREATER THAN 10'-0" TO BE ENGINEERED BY MATERIAL SUPPLIER.

FLOOR JOIST SPANS GREATER THAN 19' MAY EXCEED THE DESIRED JOIST PERFORMANCE AND INCREASE STRUCTURE COSTS

FOUNDATION FINISH PLAN
 1618 SQFT FINISHED AREA
 SCALE: 1/4" = 1'

| |
|----------------------------|
| PLAN START DATE 08/15/2023 |
| REVISED 08/28/23 |
| REVISED 09/05/23 |

AMERICAN DESIGN CONCEPTS

1334 APPELLEGATE, MADISON WI 53713 (608) 273-0770 AMERICANDSIGNCONCEPTS.COM

PREMIER BUILDERS
GLACIER TRAIL MODEL

© 08-2023 American Design Concepts LLC.
 All use subject to applicable license terms.
 purchaser has been granted a one-time license to build the structure shown herein (or, if CAD files have been purchased, a license for the purchase to be used in the design of a building for multiple units, provided that the building is not for unauthorized use, distribution, or disclosure is prohibited.