



FRONT ELEVATION
SCALE: 1/4" = 1'-0"



REAR ELEVATION
SCALE: 1/4" = 1'-0"

THIS PLAN WAS CREATED AS A DRAFTING SERVICE ONLY. IN ADDITION TO AND WITHOUT LIMITING ANY AGREED CONTRACT TERMS, THE DESIGNER IN NO WAY EXPRESSES OR ASSUMES ANY RESPONSIBILITY FOR THE ACCURACY OR COMPLIANCE OF THESE PLANS IN ANY FORM.

ALL TALL WALLS GREATER THAN 10'-0" TO BE ENGINEERED BY MATERIAL SUPPLIER.

GENERAL PLAN NOTES
-ALL VENTS EXHAUSTED VIA SOFFIT TO HAVE SOLID SOFFIT INSTALLED 3'-0" EACH DIRECTION OF THE EXHAUST OPENING

A1

ELEVATIONS
SCALE: 1/4" = 1'

PLAN START DATE 09/15/2023
REVISED 09/20/23

AMERICAN DESIGN CONCEPTS
1334 APPLEGATE, MADISON WI 53713 (608) 273-OTTO AMERICANDESIGNCONCEPTS.COM

PREMIER BUILDERS
LOT 15 GLACIER TRAIL


© 09-2023 American Design Concepts LLC.
All use subject to applicable license terms.
purchaser has been granted a one-time license to build the structure shown herein (or, if CAD files have been purchased, a license for the purchase to use such files internally for purposes of building multiple buildings); please see license terms. Any unauthorized use, distribution, or disclosure is prohibited.



LEFT ELEVATION
SCALE: 1/4" = 1'-0"



RIGHT ELEVATION
SCALE: 1/4" = 1'-0"

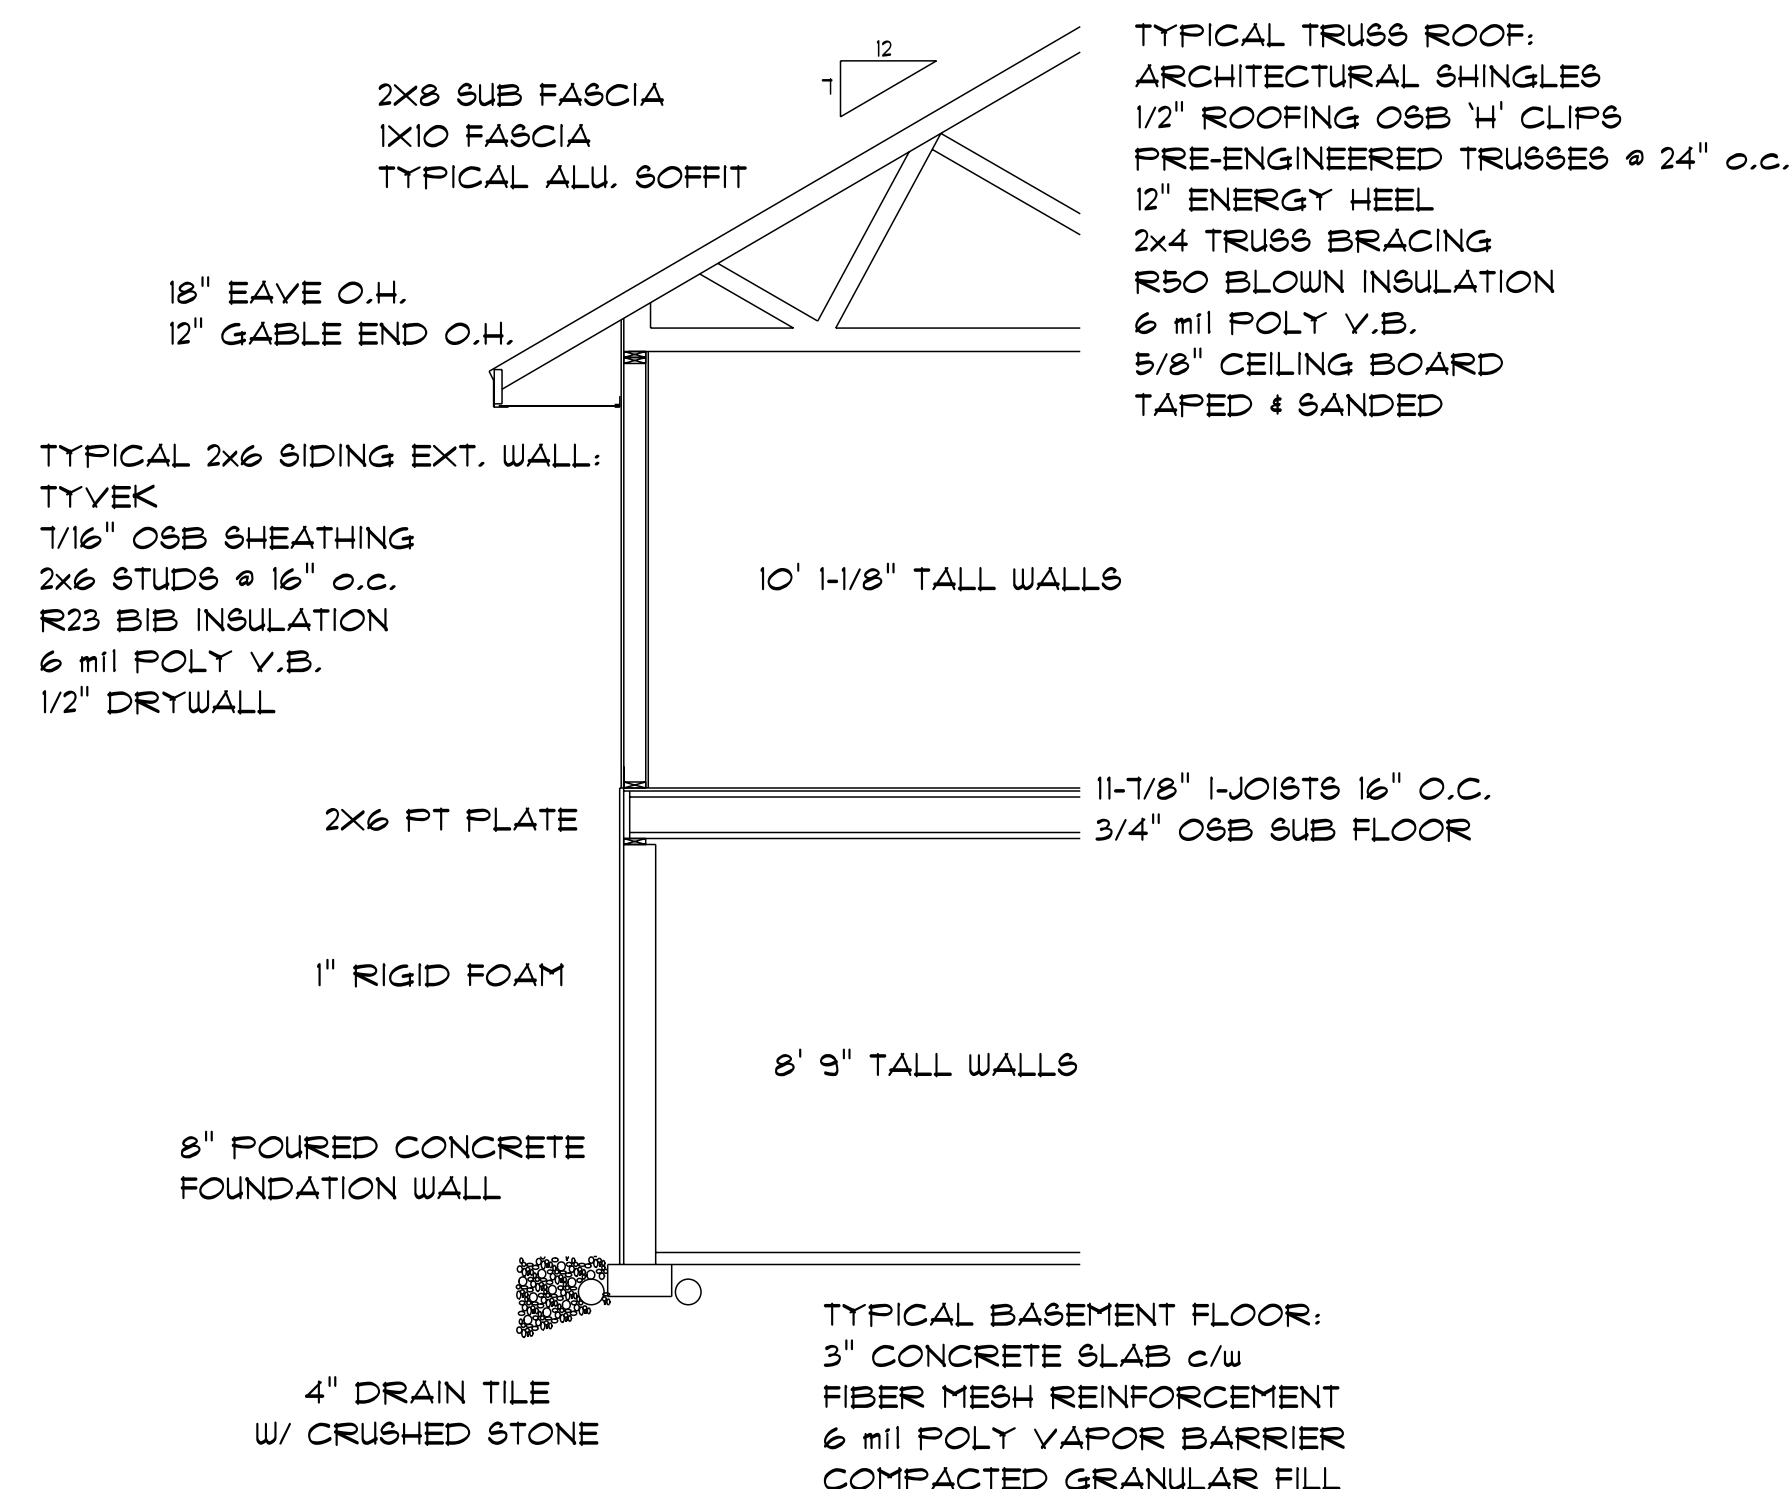

SECTION THROUGH

TYPICAL

GENERAL HEADER NOTE (UNLESS OTHERWISE NOTED)
-ALL OPENINGS ≤ 5'-0" TO BE 2X10 - 2-PLY SPF
-ALL OPENINGS > 5'-0" TO 7'-0" TO BE 2-PLY 11-7/8" LVL
-ALL OPENINGS > 7'-0" TO BE ENGINEERED PER SUPPLIER

THIS PLAN WAS CREATED AS A DRAFTING SERVICE ONLY. IN ADDITION TO AND WITHOUT LIMITING ANY AGREED CONTRACT TERMS, THE DESIGNER IN NO WAY EXPRESSES OR ASSUMES ANY RESPONSIBILITY FOR THE ACCURACY OR COMPLIANCE OF THESE PLANS IN ANY FORM. ALL TALL WALLS GREATER THAN 10'-0" TO BE ENGINEERED BY MATERIAL SUPPLIER.

SIDE ELEVATIONS

SCALE: 1/4" = 1'

PLAN START DATE 09/19/2023

REV/ISS 09/20/23


AMERICAN DESIGN CONCEPTS

1334 APPLGATE, MADISON WI 53713 (608) 273-0710 AMERICANDSIGNCONCEPTS.COM

PREMIER BUILDERS

LOT 15 GLACIER TRAIL

© 09/2023 American Design Concepts LLC. All use subject to applicable license terms. Plans generated herein are for informational purposes only. CAD files have been purchased a license for the building to use such files internally for purposes of building multiple buildings; please see license terms. Any unauthorized use, distribution, or disclosure is prohibited.

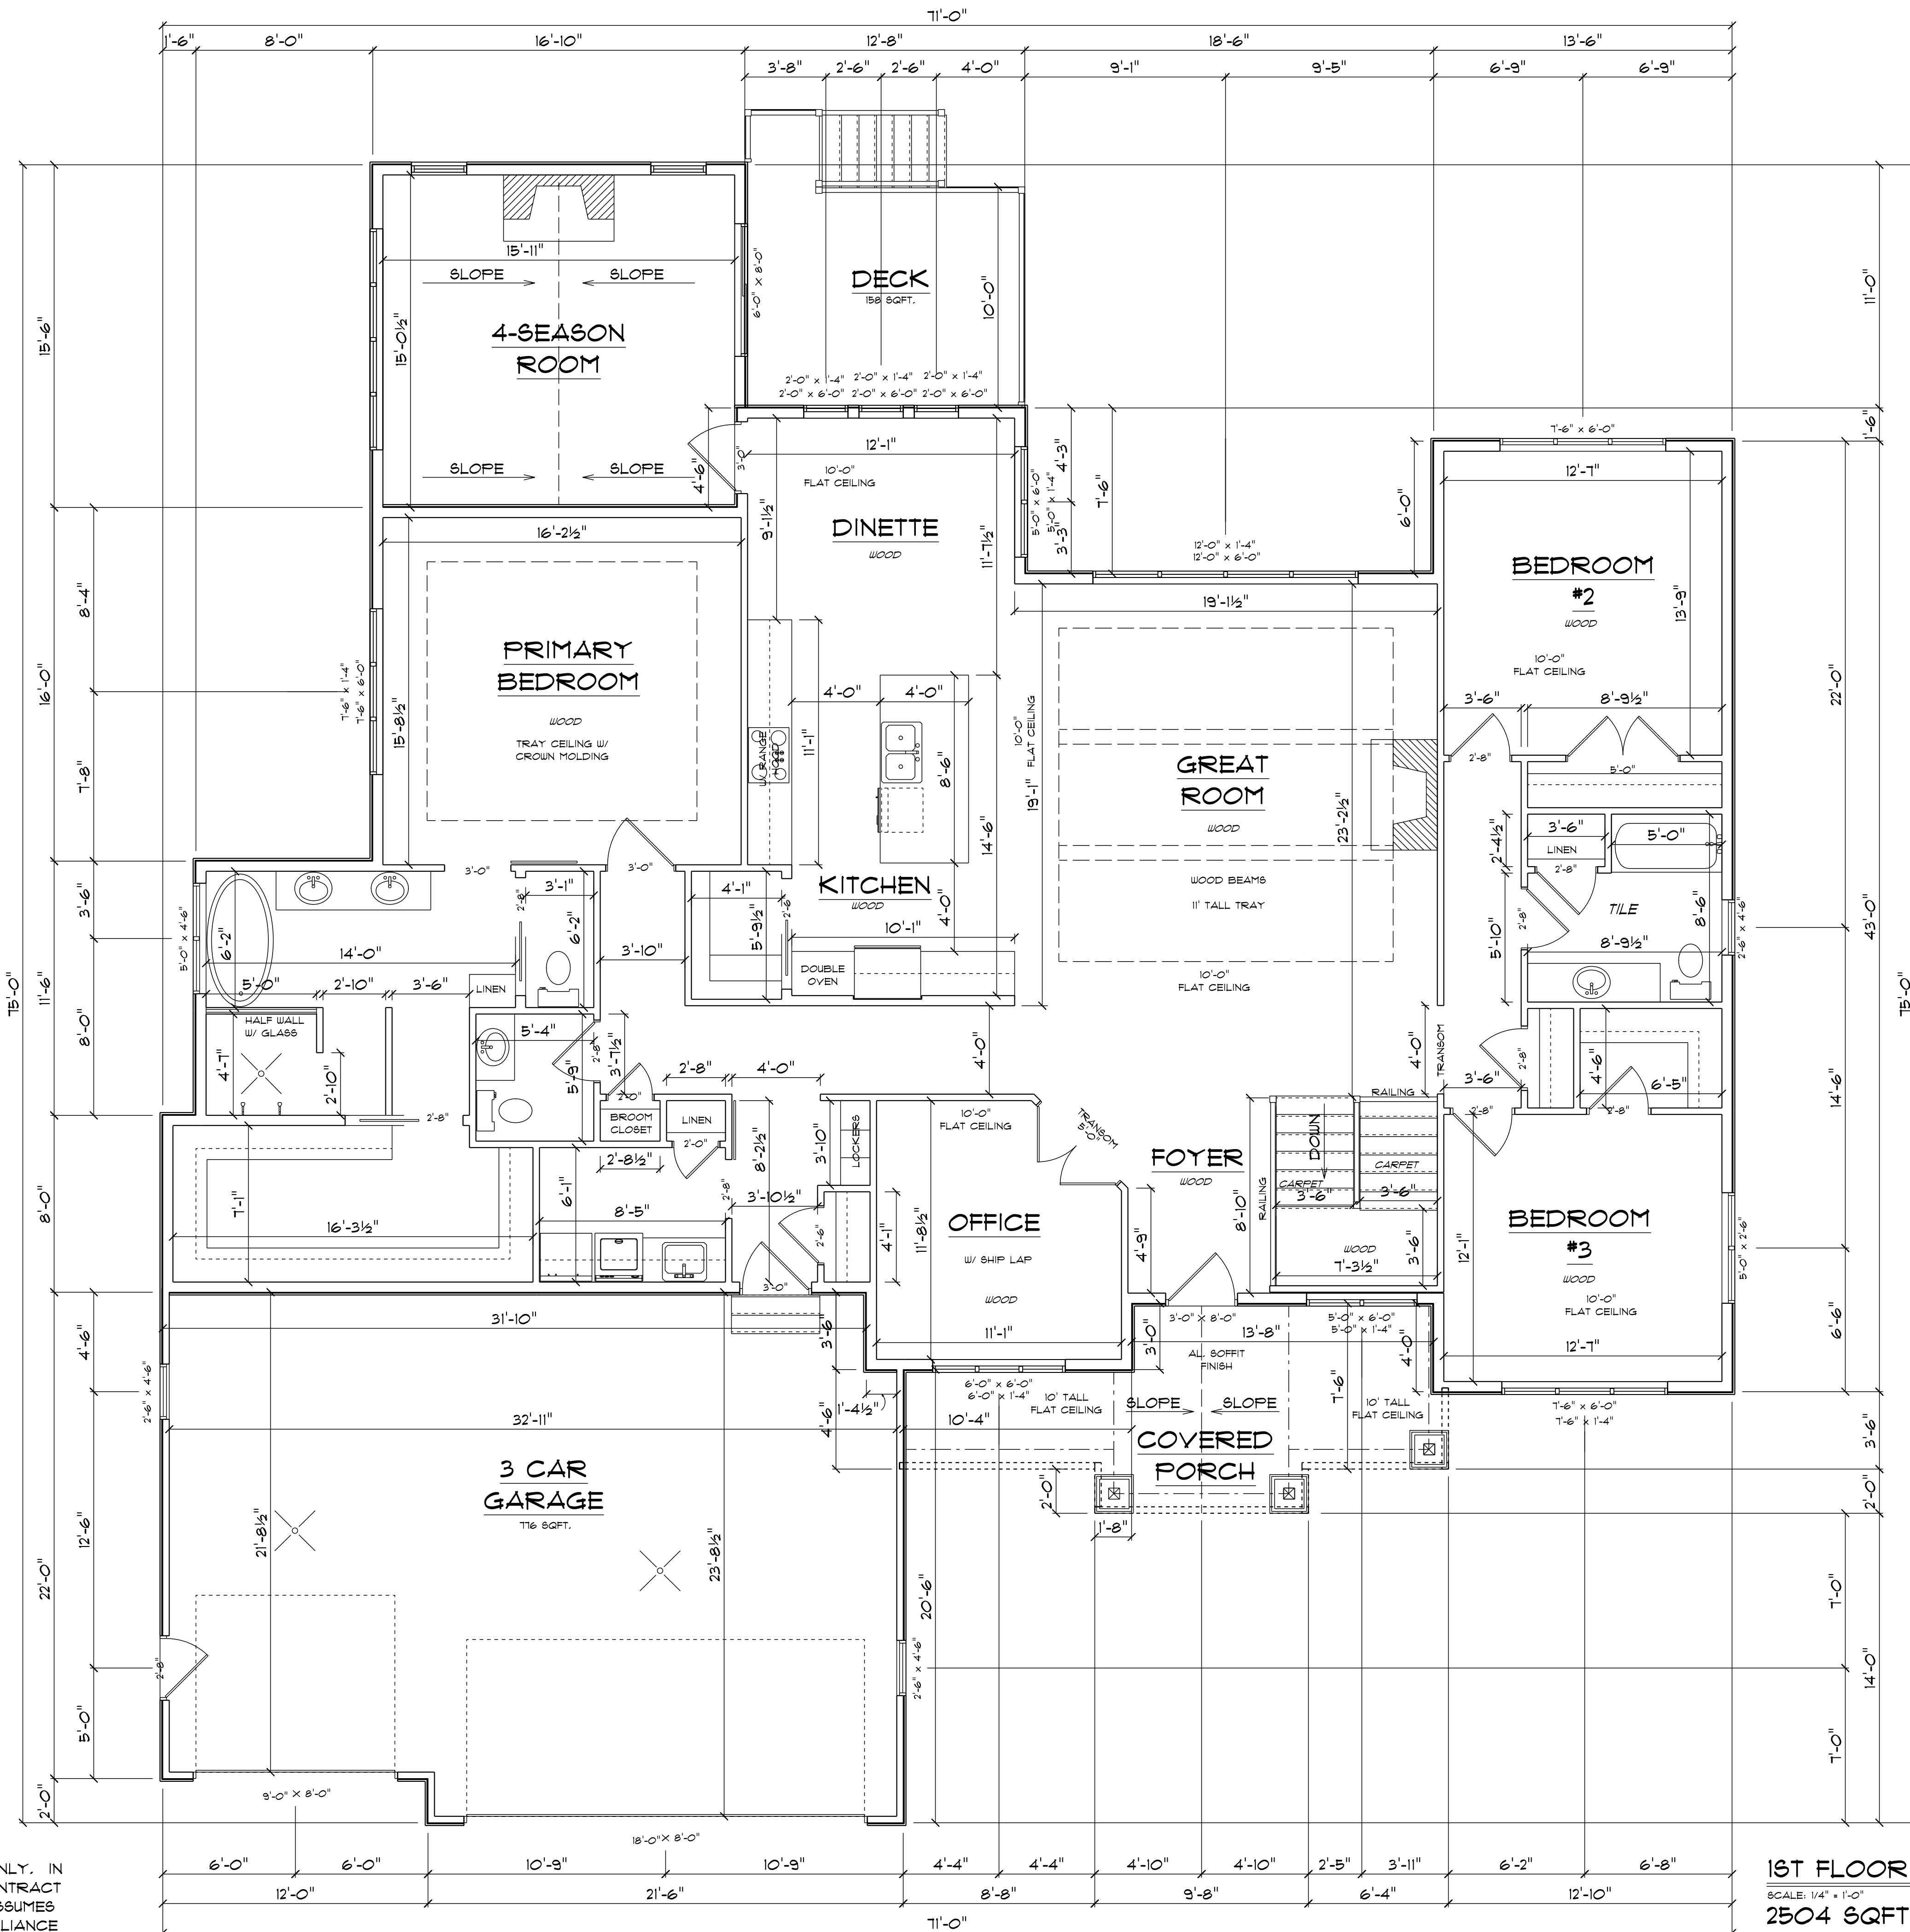

THIS PLAN WAS CREATED AS A DRAFTING SERVICE ONLY. IN ADDITION TO AND WITHOUT LIMITING ANY AGREED CONTRACT TERMS, THE DESIGNER IN NO WAY EXPRESSES OR ASSUMES ANY RESPONSIBILITY FOR THE ACCURACY OR COMPLIANCE OF THESE PLANS IN ANY FORM.
 ALL TALL WALLS GREATER THAN 10'-0" TO BE ENGINEERED BY MATERIAL SUPPLIER.

1ST FLOOR PLAN
 SCALE: 1/4" = 1'-0"
 2504 SQFT FINISHED AREA
 263 SQFT 3-SEASONS AREA

FIRST FLOOR FLOOR PLAN
 2763 TOTAL SQFT
 SCALE: 1/4" = 1'

PLAN START DATE 09/15/2023
 REVISED 09/20/23


AMERICAN DESIGN CONCEPTS
 1334 APPLEGATE, MADISON WI 53713 (608) 273-0710 AMERICANDSIGNCONCEPTS.COM

PREMIER BUILDERS
 LOT 15 GLACIER TRAIL

© 09-2023 American Design Concepts LLC.
 All use subject to applicable license terms.
 purchaser has been granted a one-time license to build the structure shown herein (or, if CAD files have been purchased, a license for the purchase to use such files internally for purposes of building multiple buildings); please see license terms. Any unauthorized use, distribution, or disclosure is prohibited.

A3

THIS PLAN WAS CREATED AS A DRAFTING SERVICE ONLY. IN ADDITION TO AND WITHOUT LIMITING ANY AGREED CONTRACT TERMS, THE DESIGNER IN NO WAY EXPRESSES OR ASSUMES ANY RESPONSIBILITY FOR THE ACCURACY OR COMPLIANCE OF THESE PLANS IN ANY FORM.
 ALL TALL WALLS GREATER THAN 10'-0" TO BE ENGINEERED BY MATERIAL SUPPLIER.

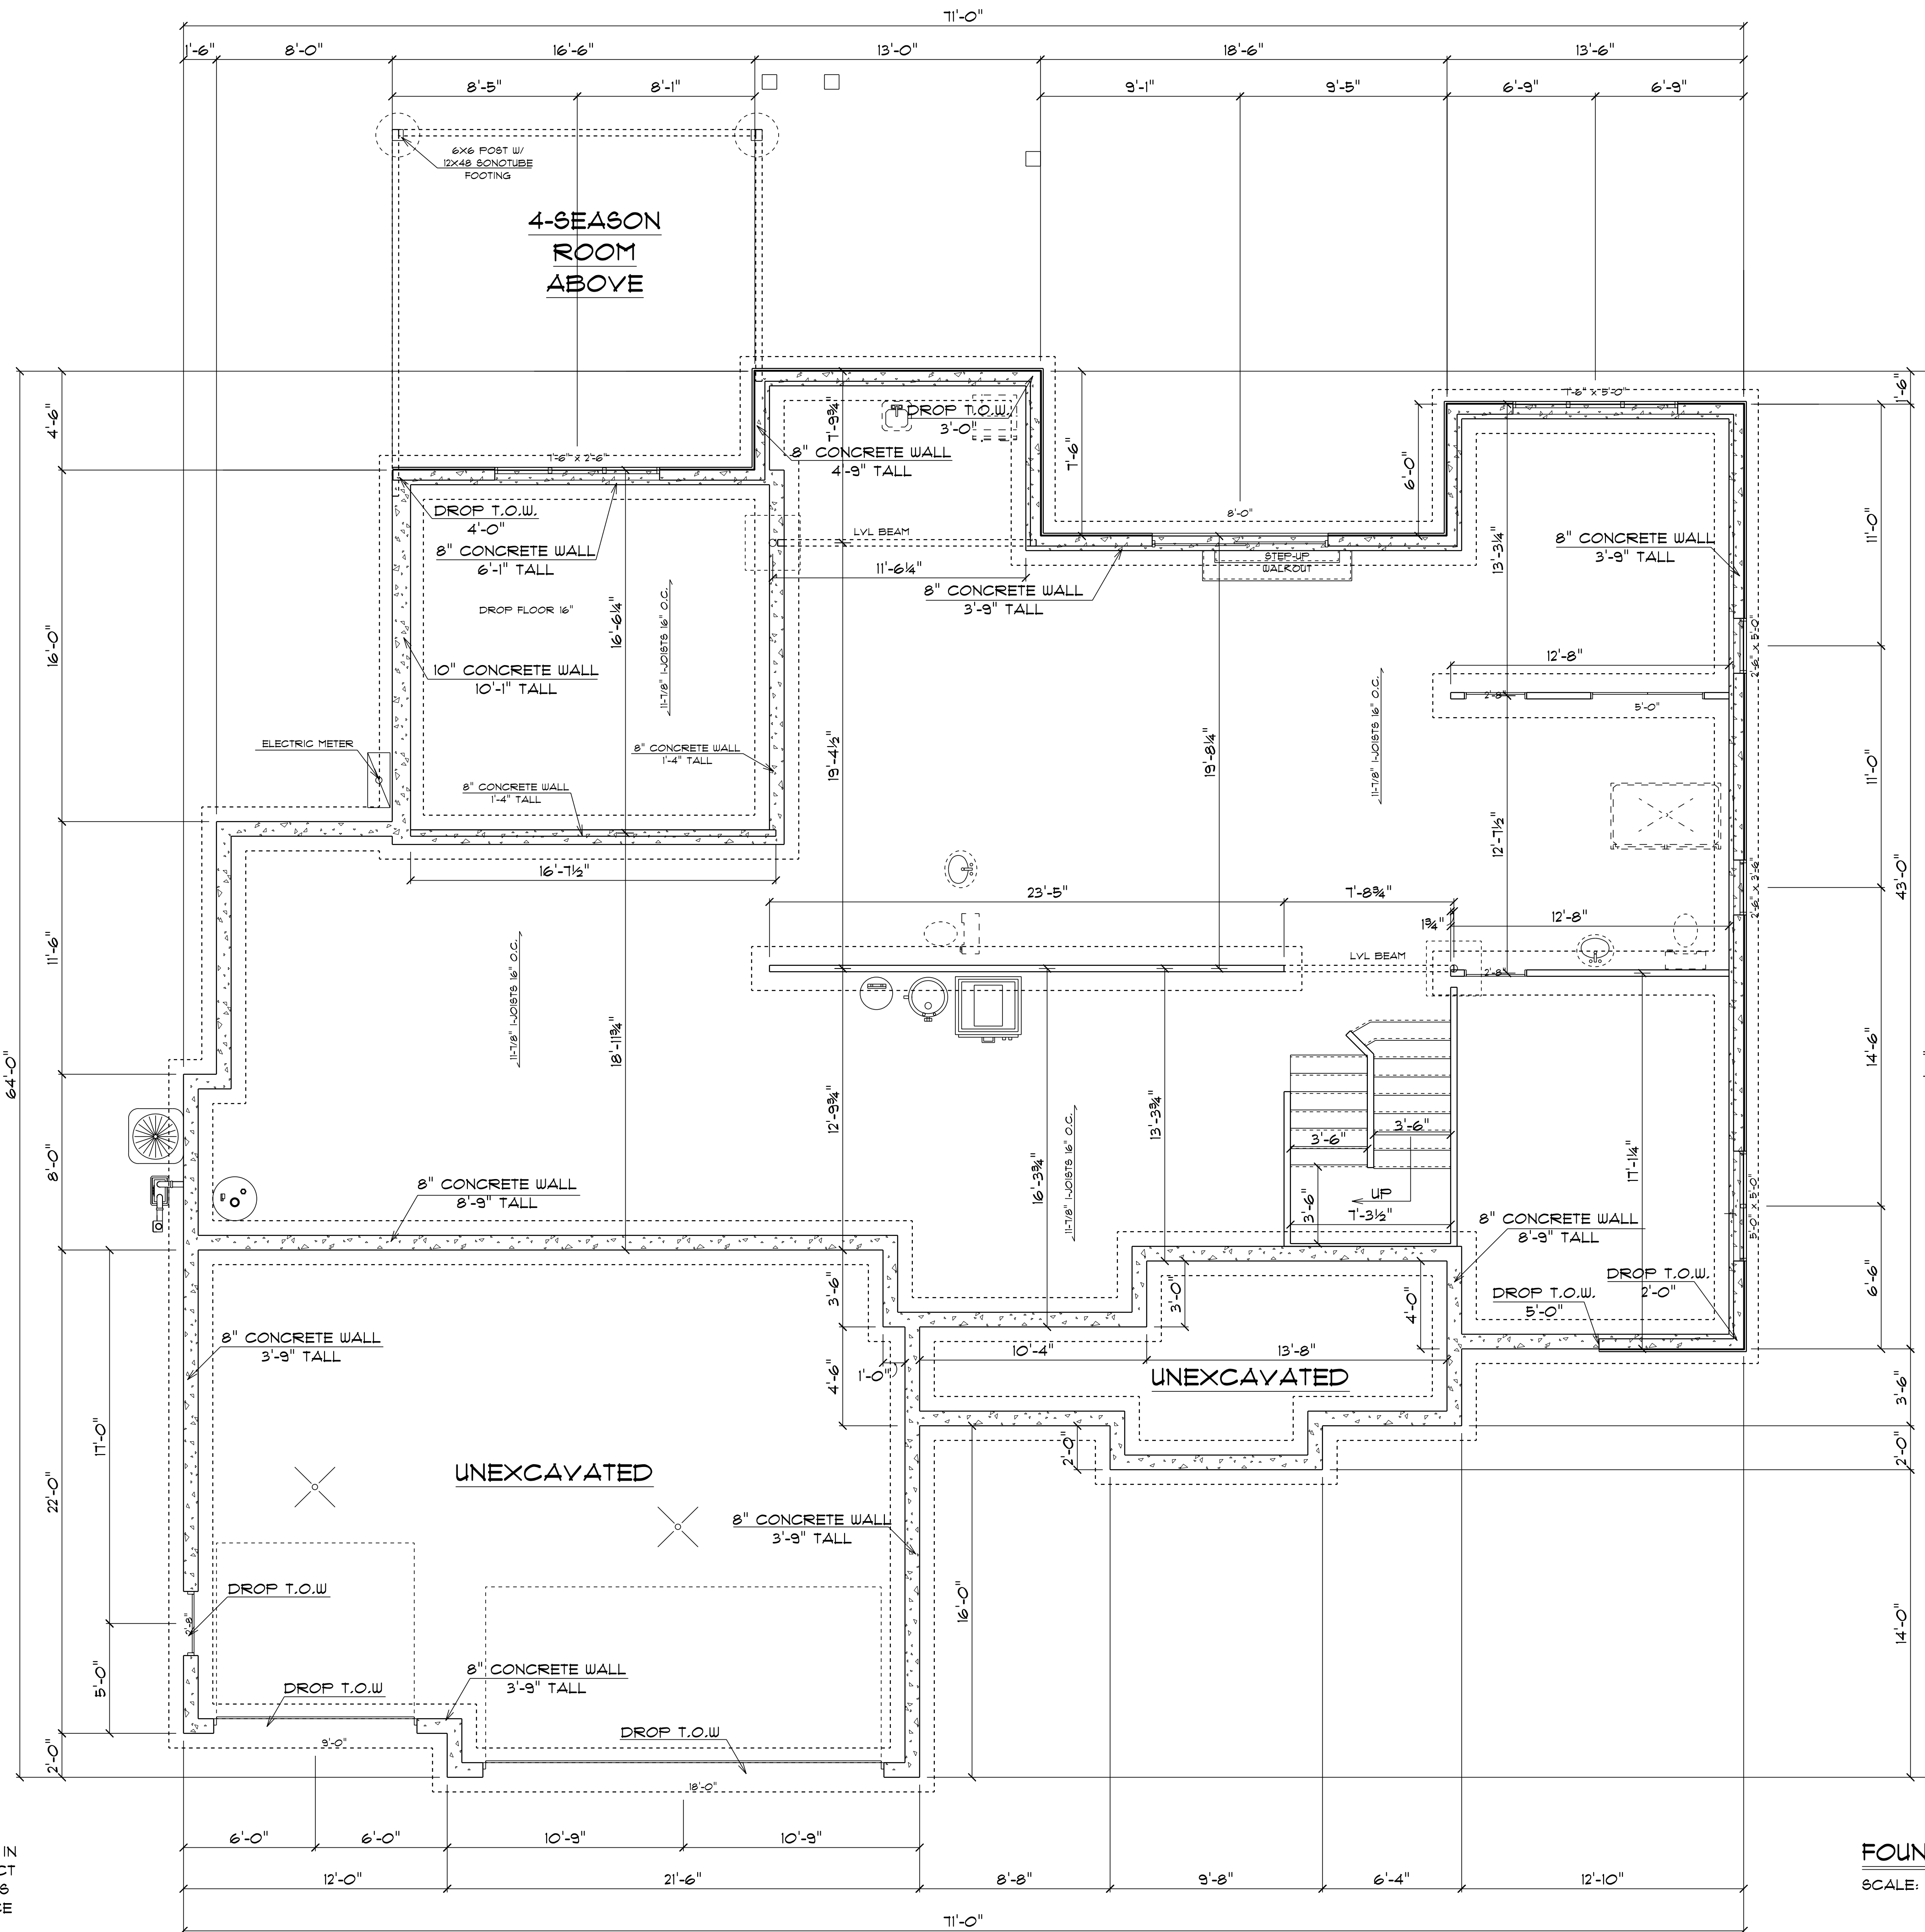


FOUNDATION PLAN
 SCALE: 1/4" = 1'-0"

FOUNDATION PLAN
 SCALE: 1/4" = 1'

PLAN START DATE 09/15/23
 REVISED 03/20/23

AMERICAN DESIGN CONCEPTS
 1334 APPLGATE, MADISON WI 53713 (608) 273-0710 AMERICANDSIGNCONCEPTS.COM
PREMIER BUILDERS
LOT 15 GLACIER TRAIL

© 09-2023 American Design Concepts LLC.
 All use subject to applicable license terms.
 purchaser has been granted a one-time license to build the structure shown herein (or, if CAD files have been purchased, a license for the purchase to use such files internally for purposes of building multiple buildings); please see license terms. Any unauthorized use, distribution, or disclosure is prohibited.

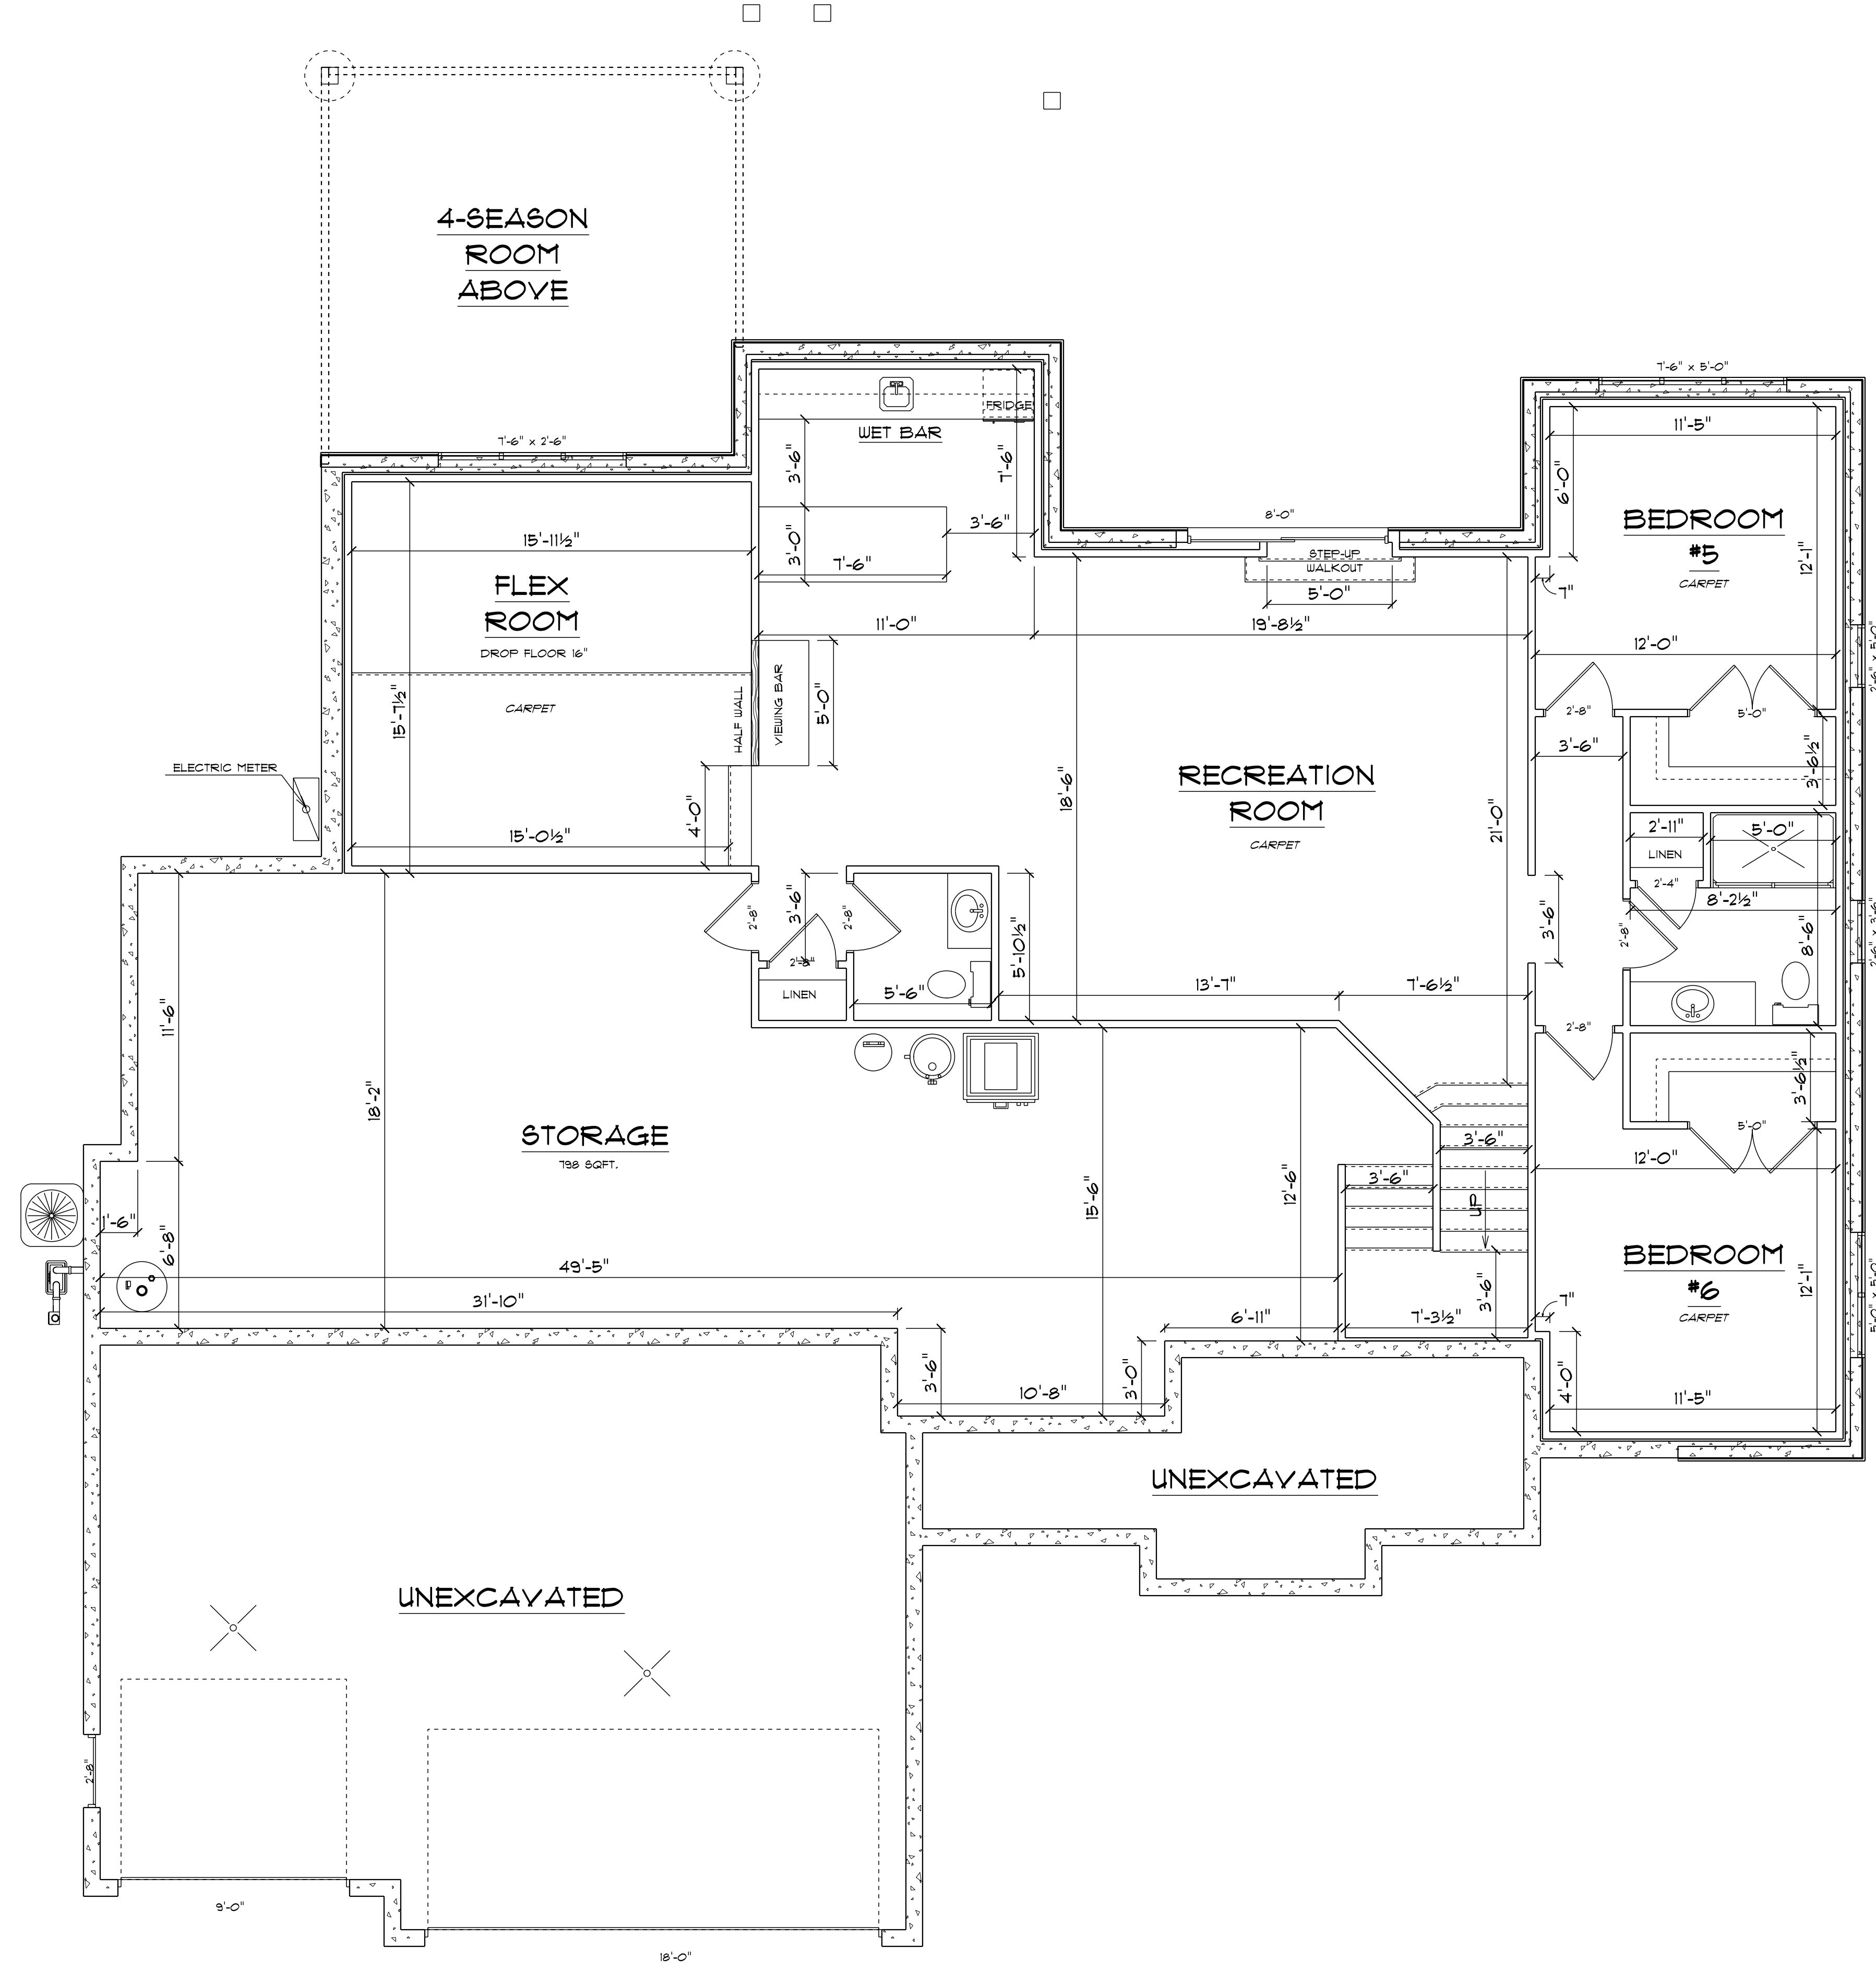

THIS PLAN WAS CREATED AS A DRAFTING SERVICE ONLY. IN ADDITION TO AND WITHOUT LIMITING ANY AGREED CONTRACT TERMS, THE DESIGNER IN NO WAY EXPRESSES OR ASSUMES ANY RESPONSIBILITY FOR THE ACCURACY OR COMPLIANCE OF THESE PLANS IN ANY FORM.
 ALL TALL WALLS GREATER THAN 10'-0" TO BE ENGINEERED BY MATERIAL SUPPLIER.

FOUNDATION FINISH PLAN
 SCALE: 1/4" = 1'-0"
 1416 SQFT FINISHED AREA

AMERICAN DESIGN CONCEPTS
 1334 APPLGATE, MADISON WI 53713 (608) 273-0700 AMERICANDSIGNCONCEPTS.COM
PREMIER BUILDERS
LOT 15 GLACIER TRAIL

FOUNDATION FINISH PLAN
 1416 SQFT FINISHED AREA
 SCALE: 1/4" = 1'

PLAN START DATE 09/15/2023
 REVISED 09/20/23

© 09/2023 American Design Concepts LLC.
 All rights reserved. This drawing is the property of American Design Concepts LLC. It is to be used only for the project and location specified. No part of this drawing may be reproduced, stored in a retrieval system, or transmitted in any form or by any means, electronic, mechanical, photocopying, recording, or by any information storage and retrieval system, without the prior written permission of American Design Concepts LLC. Multiple buildings; please see license terms. Any unauthorized use, distribution, or disclosure is prohibited.