

**FRONT ELEVATION**  
SCALE: 1/4" = 1'-0"



**REAR ELEVATION**  
SCALE: 1/4" = 1'-0"

THIS PLAN WAS CREATED AS A DRAFTING SERVICE ONLY. IN ADDITION TO AND WITHOUT LIMITING ANY AGREED CONTRACT TERMS, THE DESIGNER IN NO WAY EXPRESSES OR ASSUMES ANY RESPONSIBILITY FOR THE ACCURACY OR COMPLIANCE OF THESE PLANS IN ANY FORM.  
ALL TALL WALLS GREATER THAN 10'-0" TO BE ENGINEERED BY MATERIAL SUPPLIER.

**GENERAL PLAN NOTES**  
-ALL VENTS EXHAUSTED VIA SOFFIT TO HAVE SOLID SOFFIT INSTALLED 3'-0" EACH DIRECTION OF THE EXHAUST OPENING

**AI**


**AMERICAN DESIGN CONCEPTS**  
1334 APFLEGATE, MADISON WI 53713 (608) 273-0700 AMERICANDESIGNCONCEPTS.COM

**PREMIER BUILDERS**  
**LOT 32 NORSKI**


ELEVATIONS  
SCALE: 1/4" = 1'

PLAN START DATE 01/16/24

© 01/2024 American Design Concepts LLC. All use subject to applicable license terms. Purchases have been granted a one-time license. This license is not to be used for resale. Files have been purchased a license for the purchase to use such files internally for purposes of building multiple buildings. please see license terms. Any unauthorized use, distribution, or disclosure is prohibited.

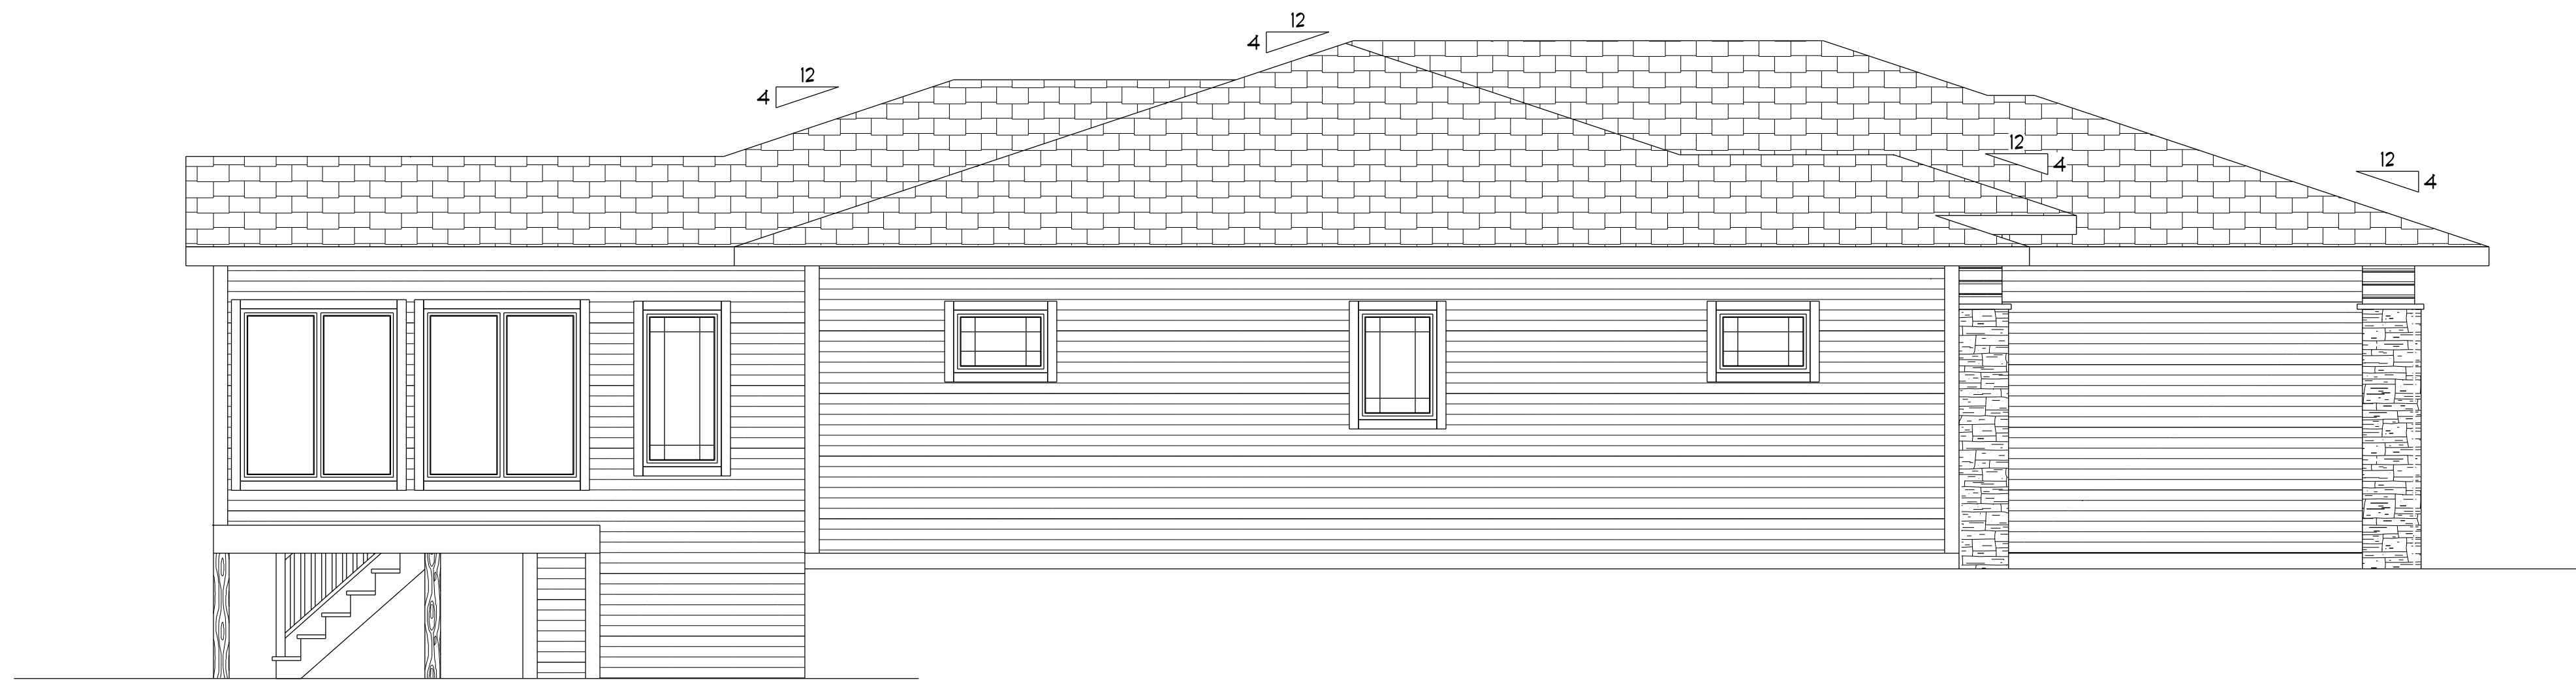

**LEFT ELEVATION**  
SCALE: 1/4" = 1'-0"

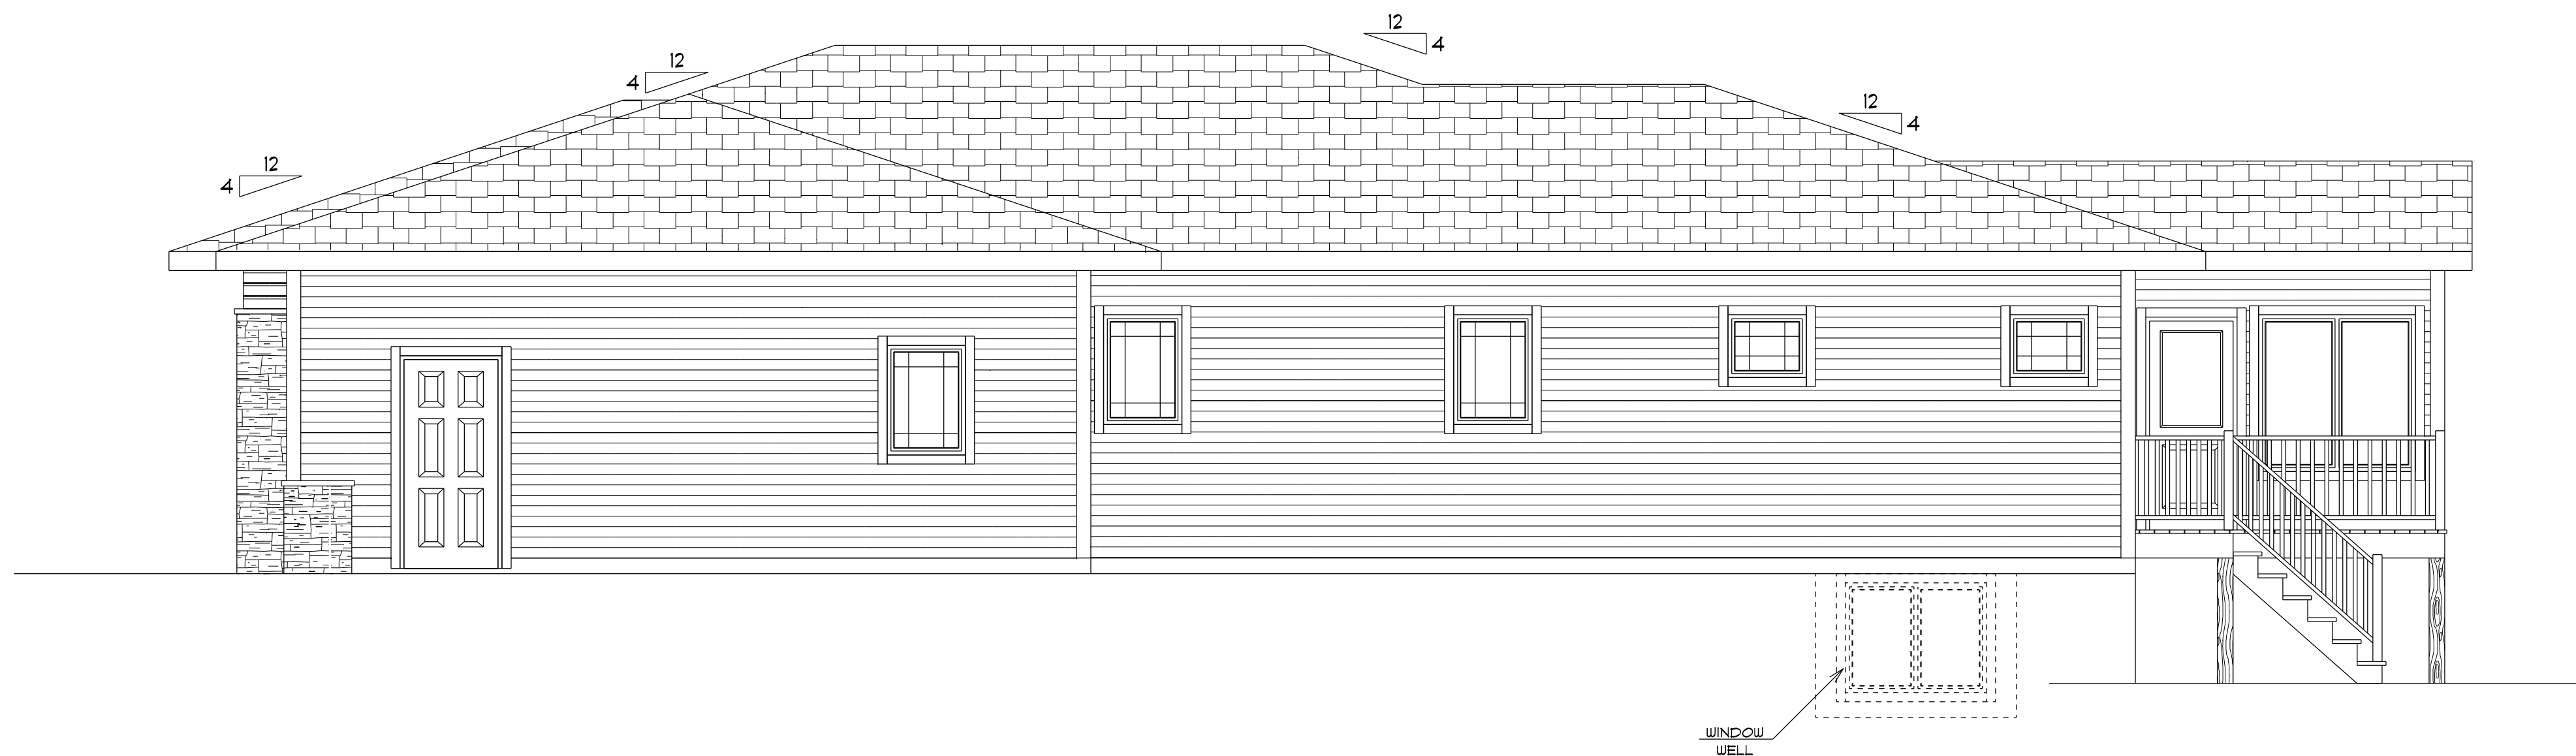

**RIGHT ELEVATION**  
SCALE: 1/4" = 1'-0"

THIS PLAN WAS CREATED AS A DRAFTING SERVICE ONLY. IN ADDITION TO AND WITHOUT LIMITING ANY AGREED CONTRACT TERMS, THE DESIGNER IN NO WAY EXPRESSES OR ASSUMES ANY RESPONSIBILITY FOR THE ACCURACY OR COMPLIANCE OF THESE PLANS IN ANY FORM.  
ALL TALL WALLS GREATER THAN 10'-0" TO BE ENGINEERED BY MATERIAL SUPPLIER.

SIDE ELEVATIONS  
SCALE: 1/4" = 1'

PLAN START DATE 01/16/24

**AMERICAN DESIGN CONCEPTS**

1334 APPLGATE, MADISON WI 53713 (608) 213-0710 AMERICANDSIGNCONCEPTS.COM


**PREMIER BUILDERS**  
**LOT 32 NORSKI**

A2

© 01-2024 American Design Concepts LLC.  
All use subject to applicable license terms.  
Purchaser has been granted a one-time license to build the structure shown herein (or, if CAD files have been purchased, a license for the purchase to use such files internally for purposes of building multiple buildings); please see license terms. Any unauthorized use, distribution, or disclosure is prohibited.

THIS PLAN WAS CREATED AS A DRAFTING SERVICE ONLY. IN ADDITION TO AND WITHOUT LIMITING ANY AGREED CONTRACT TERMS, THE DESIGNER IN NO WAY EXPRESSES OR ASSUMES ANY RESPONSIBILITY FOR THE ACCURACY OR COMPLIANCE OF THESE PLANS IN ANY FORM.

ALL TALL WALLS GREATER THAN 10'-0" TO BE ENGINEERED BY MATERIAL SUPPLIER.

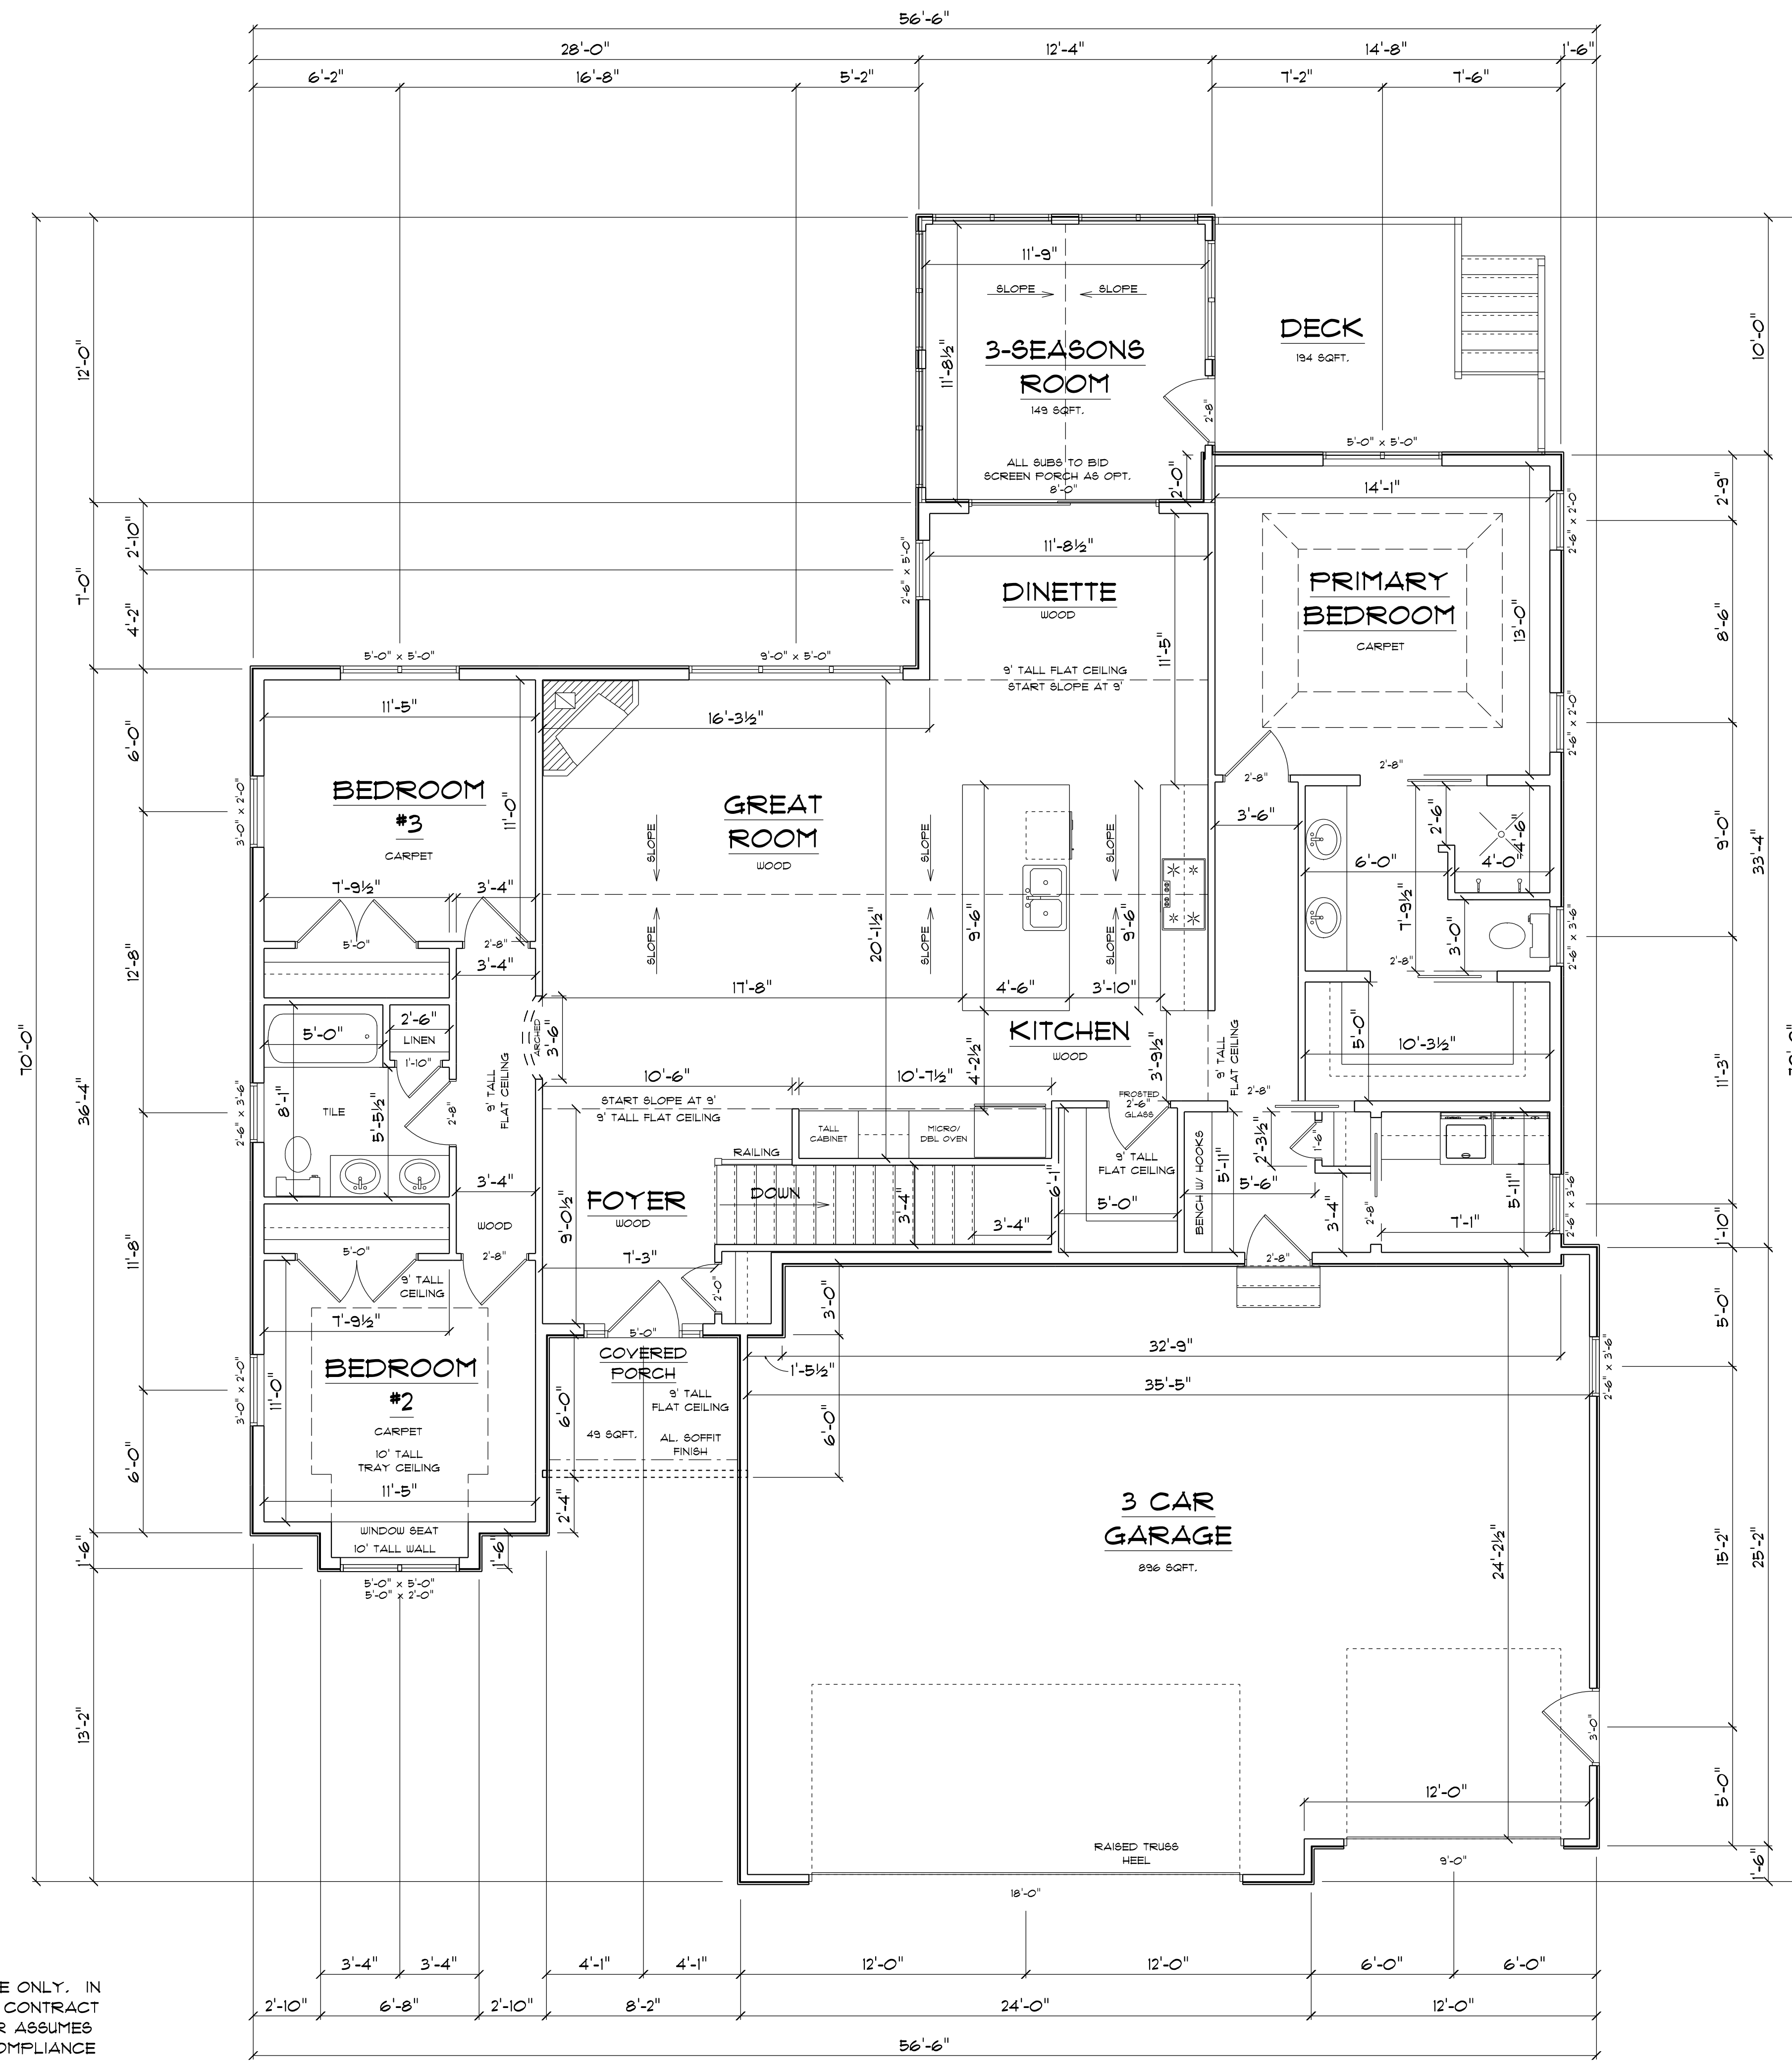

1ST FLOOR PLAN  
 SCALE: 1/4" = 1'-0"  
 1774 SQFT FINISHED AREA  
 149 SQFT 3-SEASONS ROOM AREA

AMERICAN DESIGN CONCEPTS

1334 AFFLEGATE, MADISON WI 53713 (608) 273-0700 AMERICANDSIGNCONCEPTS.COM


PREMIER BUILDERS  
 LOT 32 NORSKI

FIRST FLOOR FLOOR PLAN  
 1923 SQFT FINISHED AREA  
 SCALE: 1/4" = 1'

PLAN START DATE 01/16/24

© 01-2024 American Design Concepts LLC. All use subject to applicable license terms. Purchaser has been granted a one-time license to build the structure shown herein. (or, if CAD files have been purchased, a license for the purchase to use such files internally for purposes of building multiple buildings); please see license terms. Any unauthorized use, distribution, or disclosure is prohibited.


THIS PLAN WAS CREATED AS A DRAFTING SERVICE ONLY. IN ADDITION TO AND WITHOUT LIMITING ANY AGREED CONTRACT TERMS, THE DESIGNER IN NO WAY EXPRESSES OR ASSUMES ANY RESPONSIBILITY FOR THE ACCURACY OR COMPLIANCE OF THESE PLANS IN ANY FORM.  
 ALL TALL WALLS GREATER THAN 10'-0" TO BE ENGINEERED BY MATERIAL SUPPLIER.

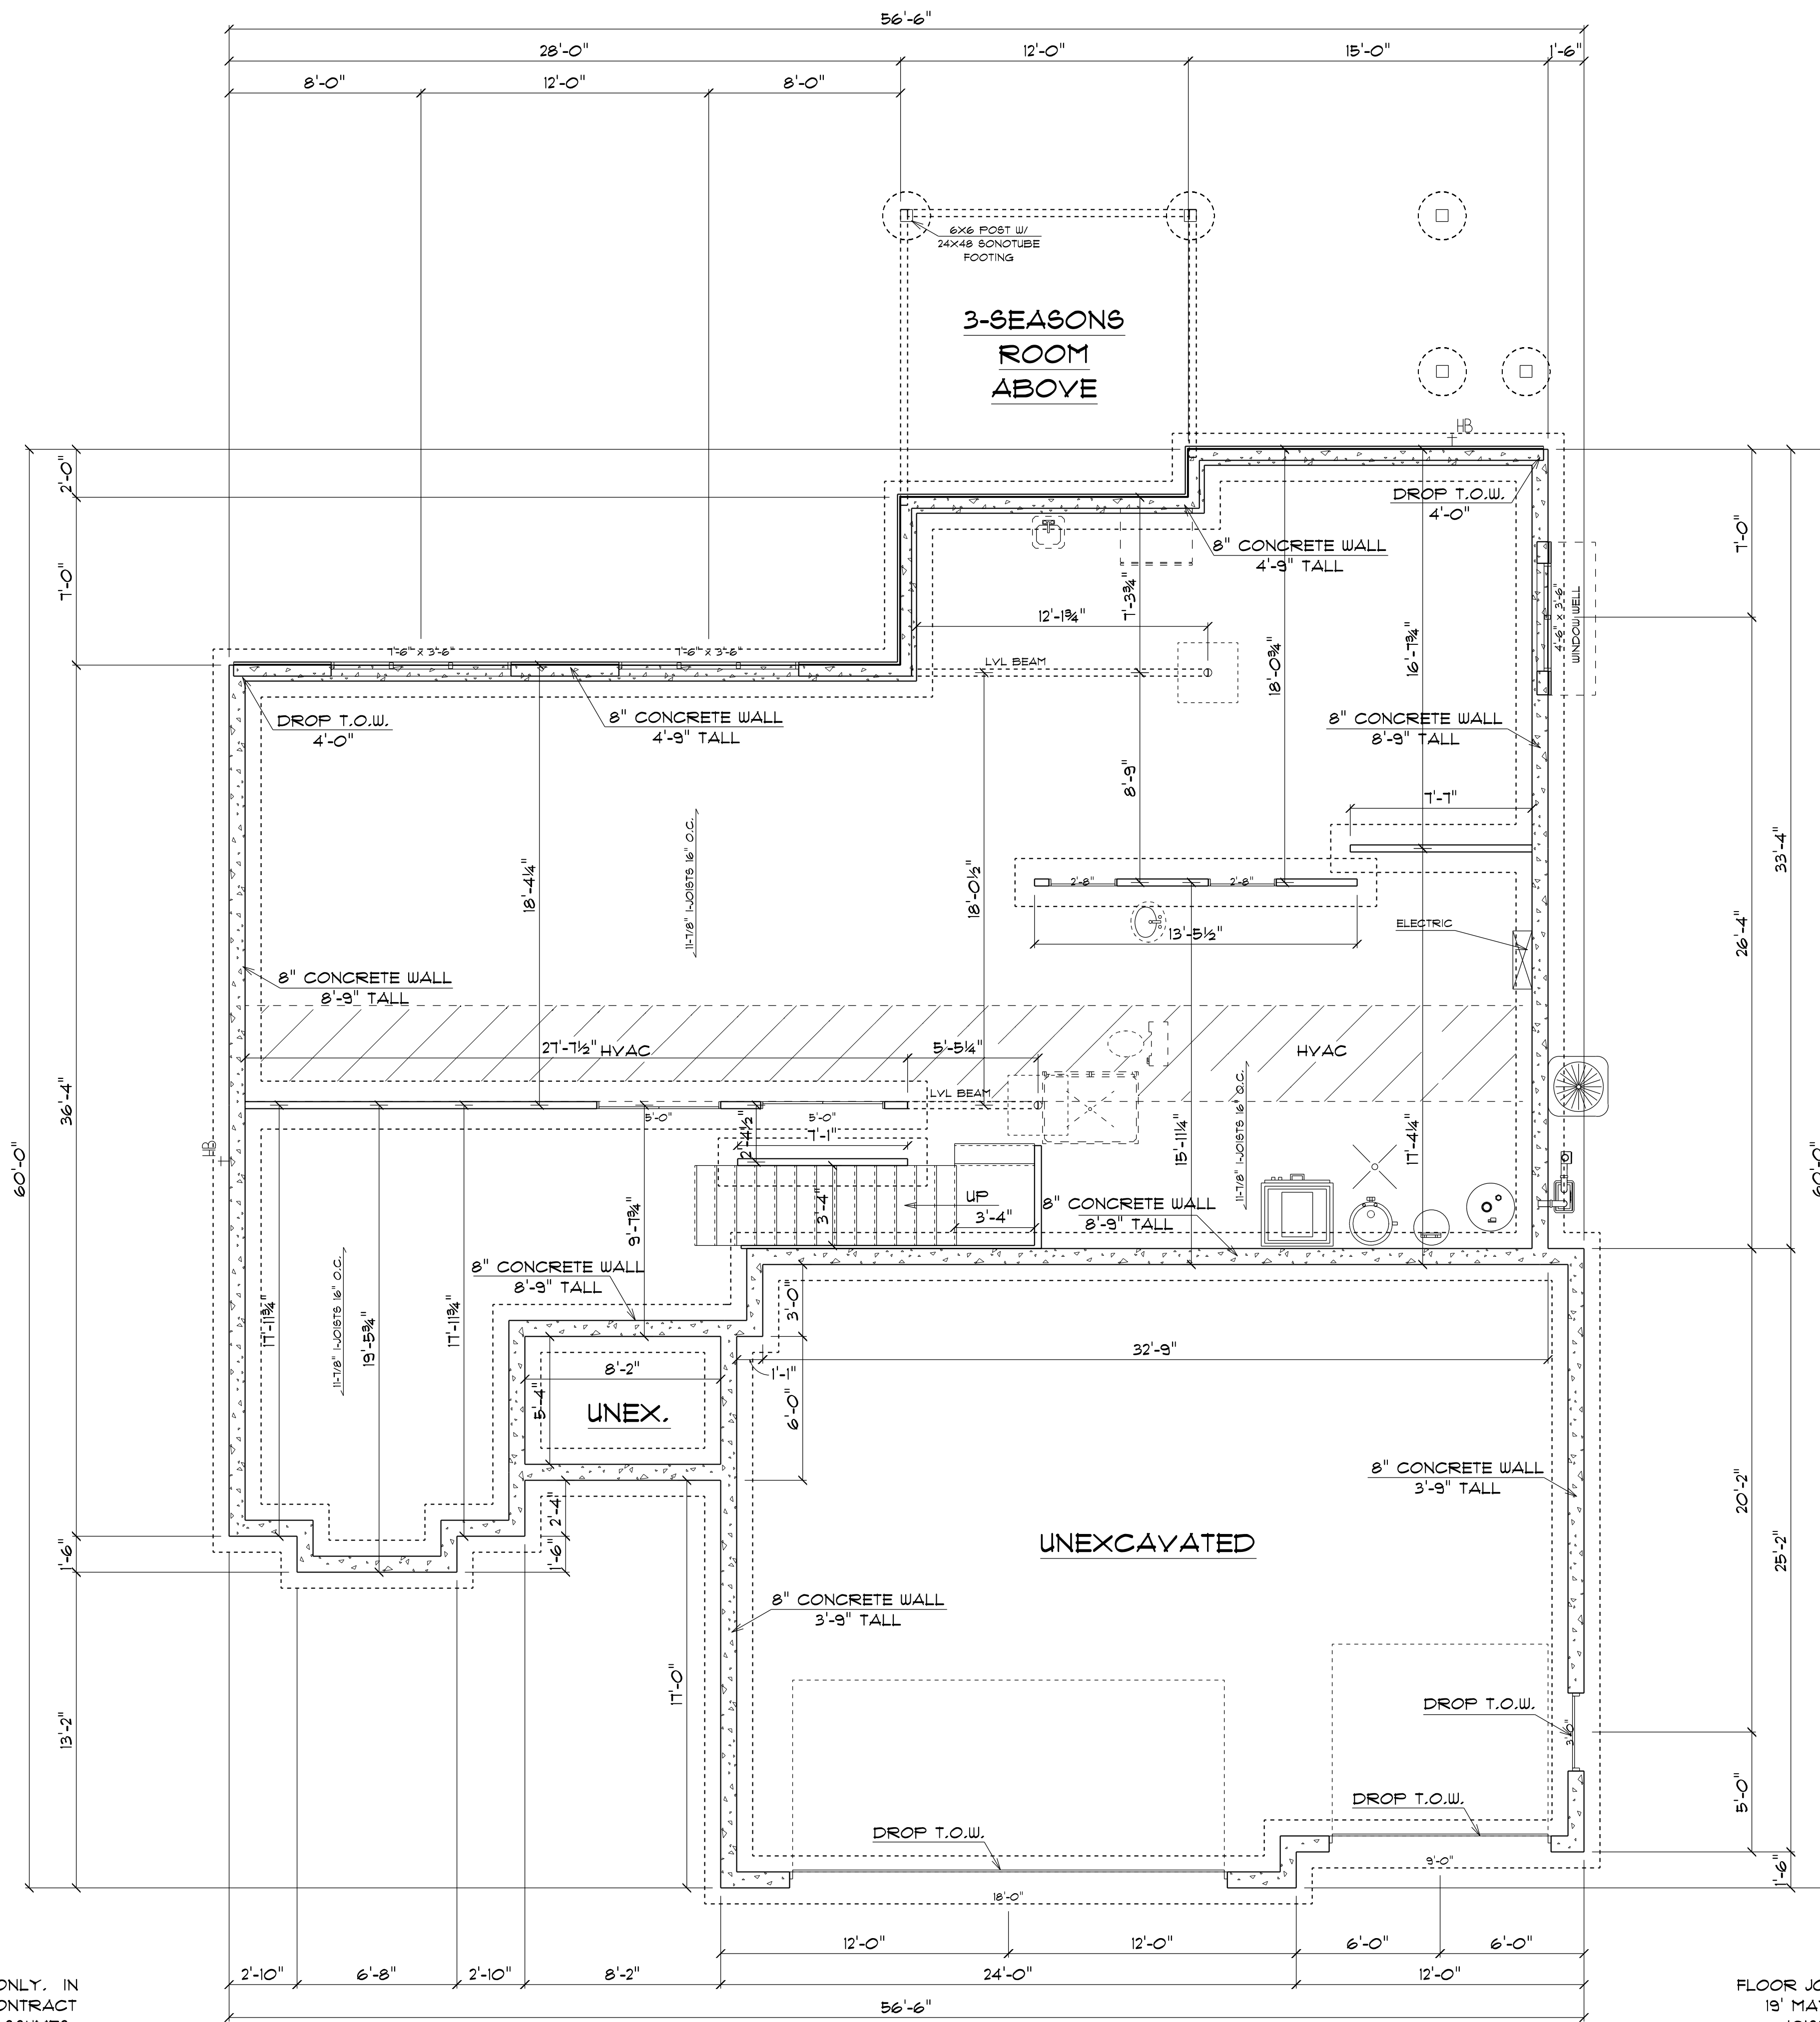

FOUNDATION PLAN  
 SCALE: 1/4" = 1'-0"

FLOOR JOIST SPANS GREATER THAN 15' MAY EXCEED THE DESIRED JOIST PERFORMANCE AND INCREASE STRUCTURE COSTS

© 2024 American Design Concepts LLC.  
 All use subject to applicable license terms.  
 Purchaser has been granted a one-time license to build the structure shown herein (or, if CAD files have been purchased, a license for the purchase to use such files internally for purposes of building multiple buildings). Please see license terms. Any unauthorized use, distribution, or alteration is prohibited.

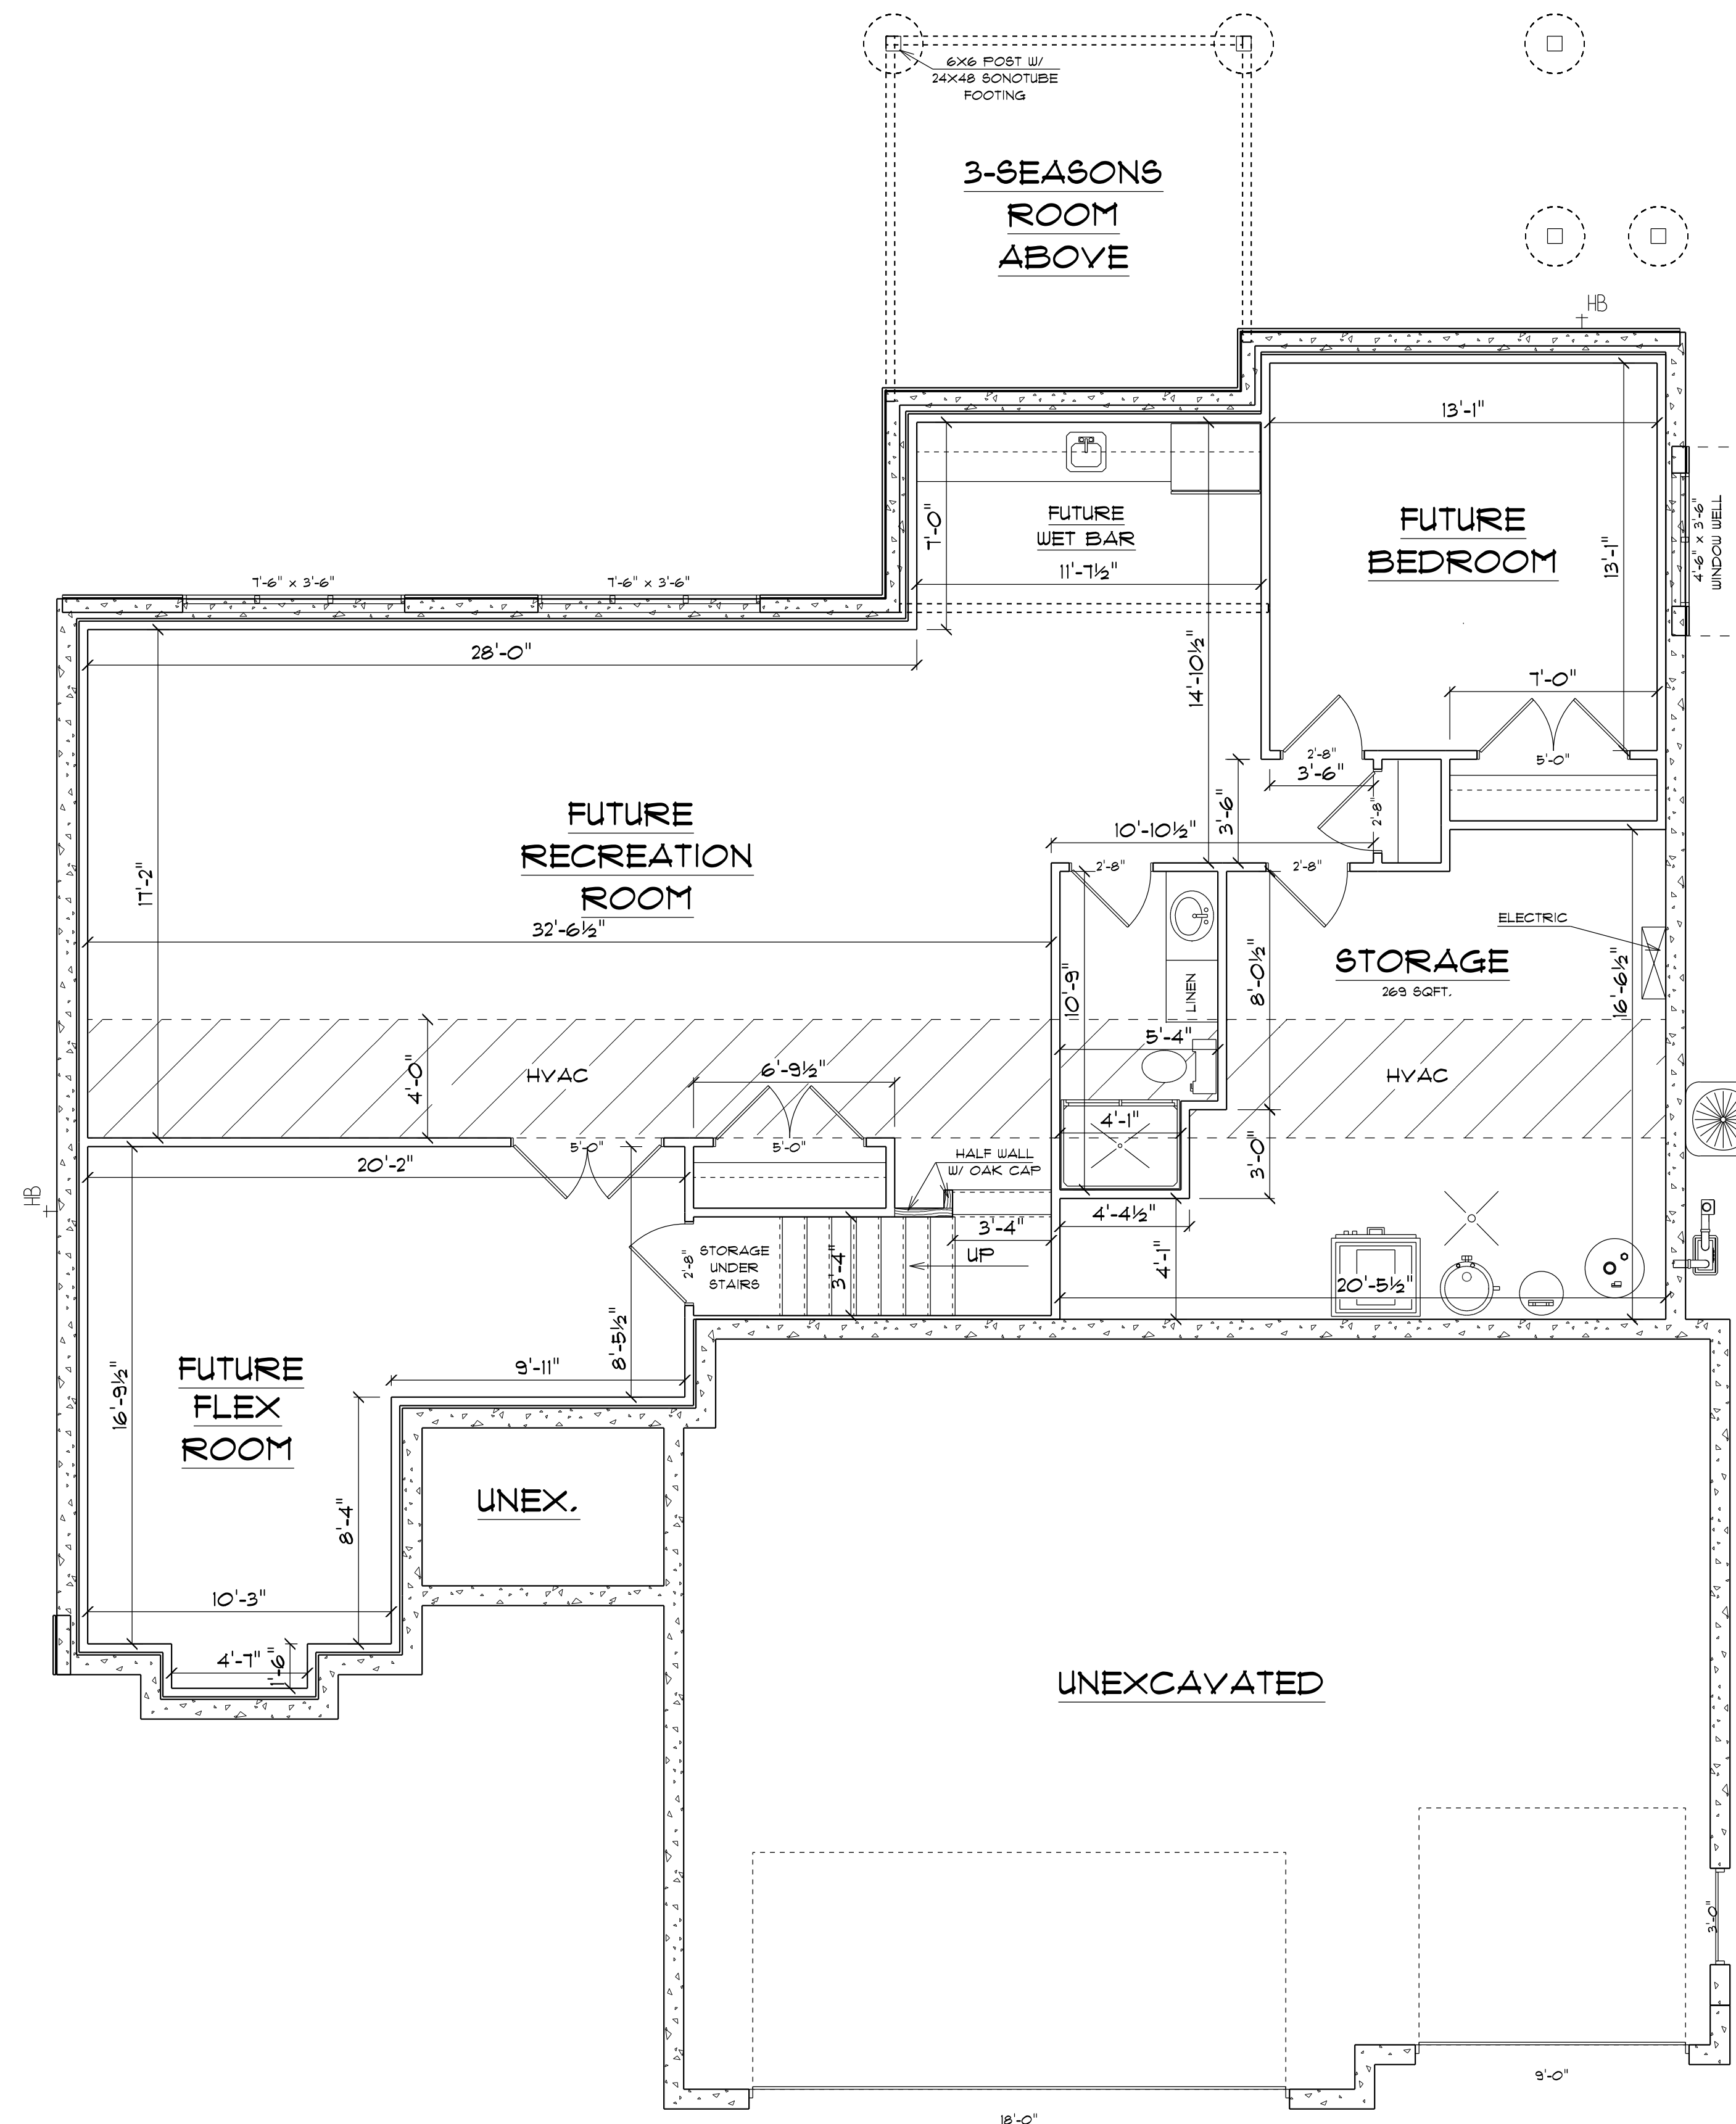


**FUTURE FOUNDATION FINISH PLAN**  
SCALE: 1/4" = 1'-0"  
1272 SQFT FINISHED AREA

THIS PLAN WAS CREATED AS A DRAFTING SERVICE ONLY. IN ADDITION TO AND WITHOUT LIMITING ANY AGREED CONTRACT TERMS, THE DESIGNER IN NO WAY EXPRESSES OR ASSUMES ANY RESPONSIBILITY FOR THE ACCURACY OR COMPLIANCE OF THESE PLANS IN ANY FORM.  
ALL TALL WALLS GREATER THAN 10'-0" TO BE ENGINEERED BY MATERIAL SUPPLIER.

FLOOR JOIST SPANS GREATER THAN 19' MAY EXCEED THE DESIRED JOIST PERFORMANCE AND INCREASE STRUCTURE COSTS

**TYPICAL WALL SECTION**  
SCALE: NOT TO SCALE

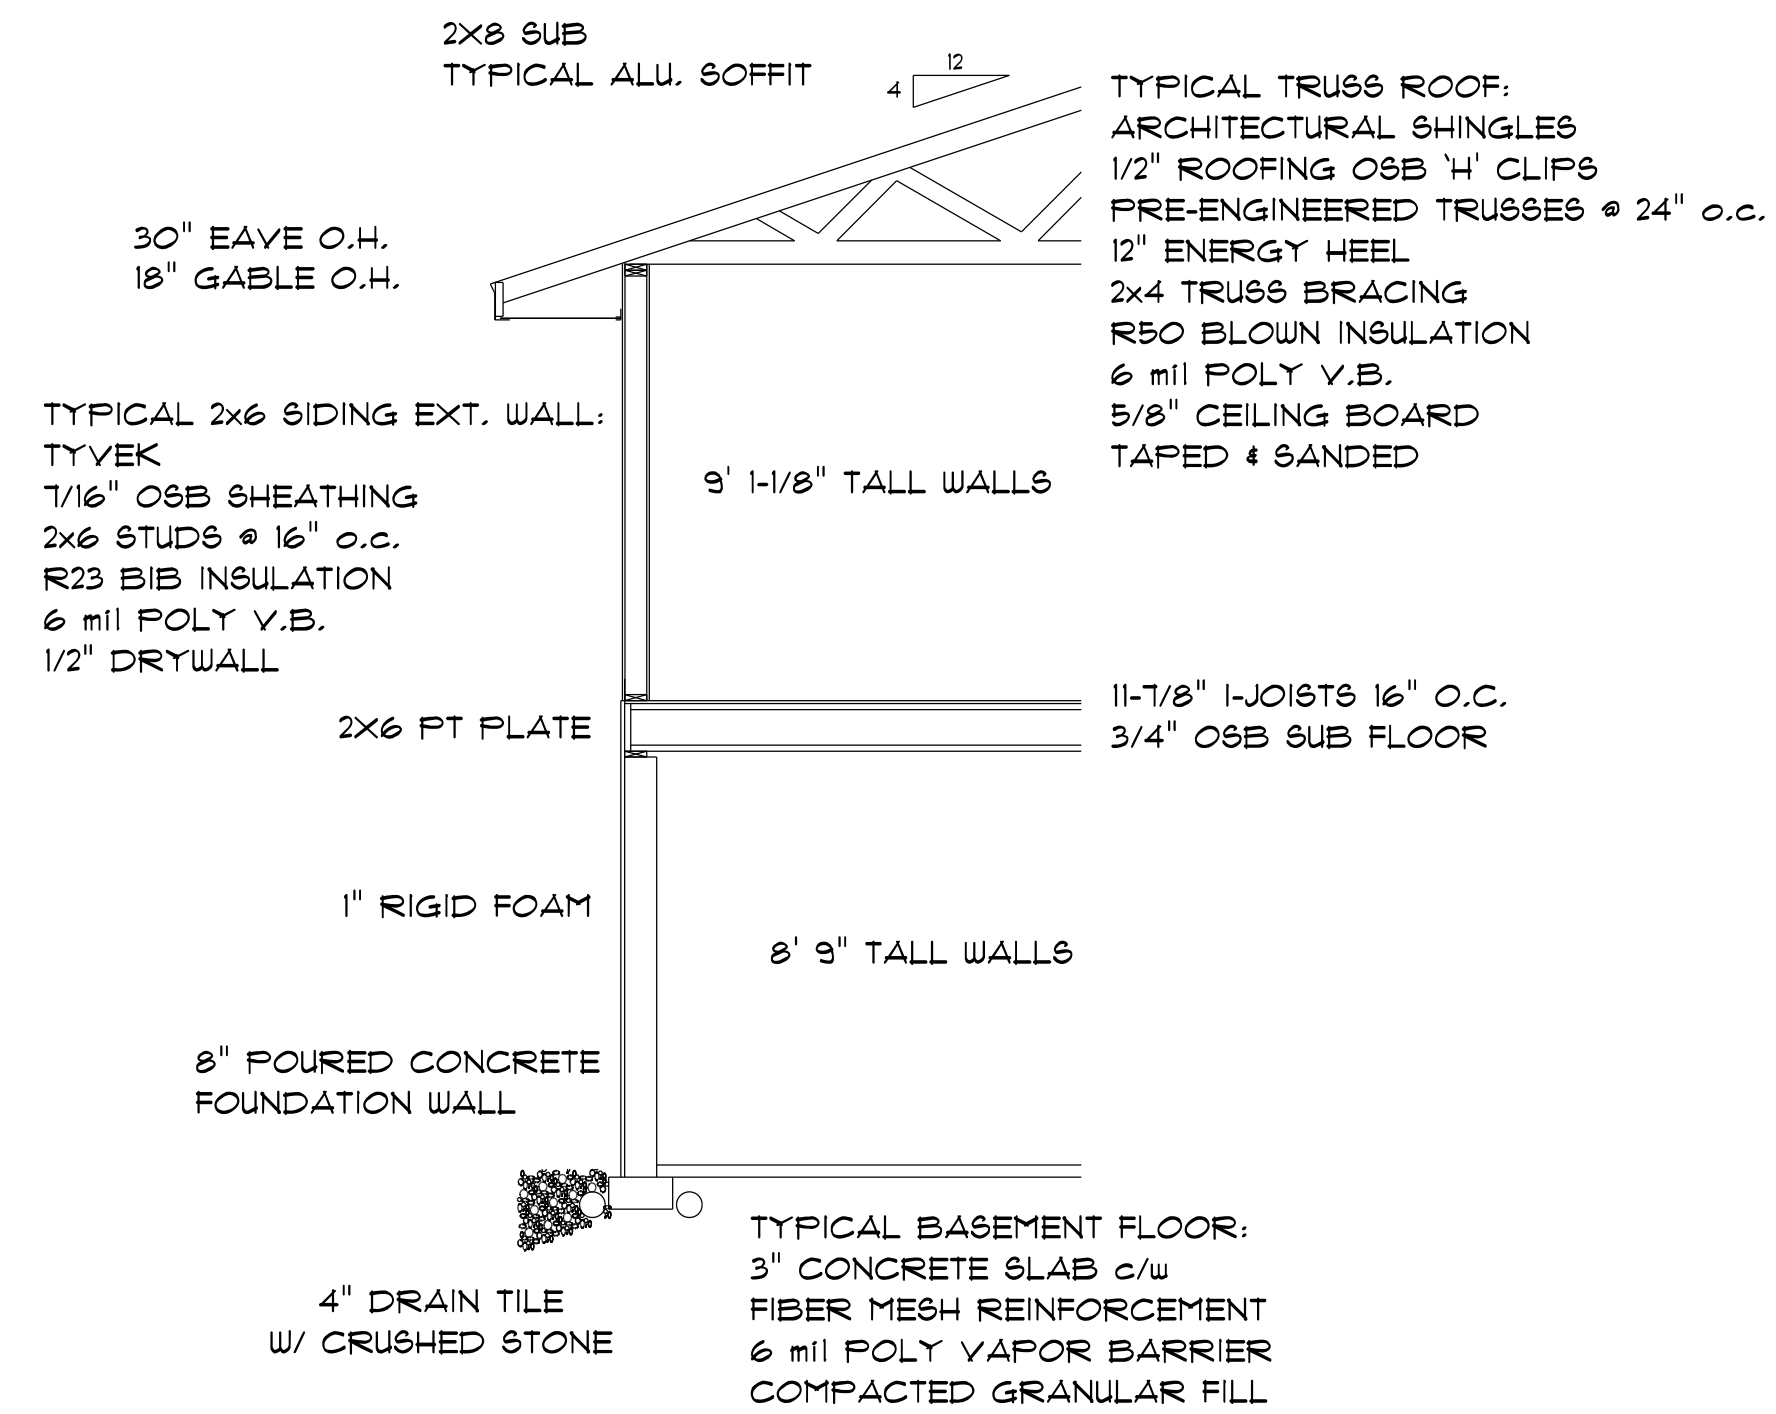

\*\*\*GENERAL HEADER NOTE (UNLESS OTHERWISE NOTED)\*\*\*  
-ALL OPENINGS ≤ 5'-0" TO BE 2X10 - 2-PLY SFF  
-ALL OPENINGS > 5'-0" TO 7'-0" TO BE 2-PLY 11-1/8" LVL  
-ALL OPENINGS > 7'-0" TO BE ENGINEERED PER SUPPLIER

**AMERICAN DESIGN CONCEPTS**

1334 APPLIGATE, MADISON WI 53713 (608) 273-0770 AMERICANDESIGNCONCEPTS.COM

**PREMIER BUILDERS**  
**LOT 32 NORSKI**

FUTURE FOUNDATION FINISH PLAN  
1272 SQFT FINISHED AREA  
SCALE: 1/4" = 1'

PLAN START DATE 01/16/24

© 2024 American Design Concepts LLC.  
All rights reserved. This drawing is the property of American Design Concepts LLC and is to be used only for the project and location specified herein. No part of this drawing may be reproduced, stored in a retrieval system, or transmitted in any form or by any means, electronic, mechanical, photocopying, recording, or by any information storage and retrieval system, without the prior written permission of American Design Concepts LLC. Any unauthorized use, distribution, or disclosure is prohibited.